

KEY PLAN

Rev.	Date	Description

Drawn By	RR
Reviewed By	TM
Date	01/28/2022
Seal / Signature	


ISSUED FOR CONSTRUCTION

Project Name	TMP - Multi-Modal Complex
ACAA Project Number	
Project Number	170738
Description	WALL SECTIONS - READY/RETURN


Scale	1/4" = 1'-0"
Sheet Number	

G-A-455

Only the outside can be accessed due to construction means and methods

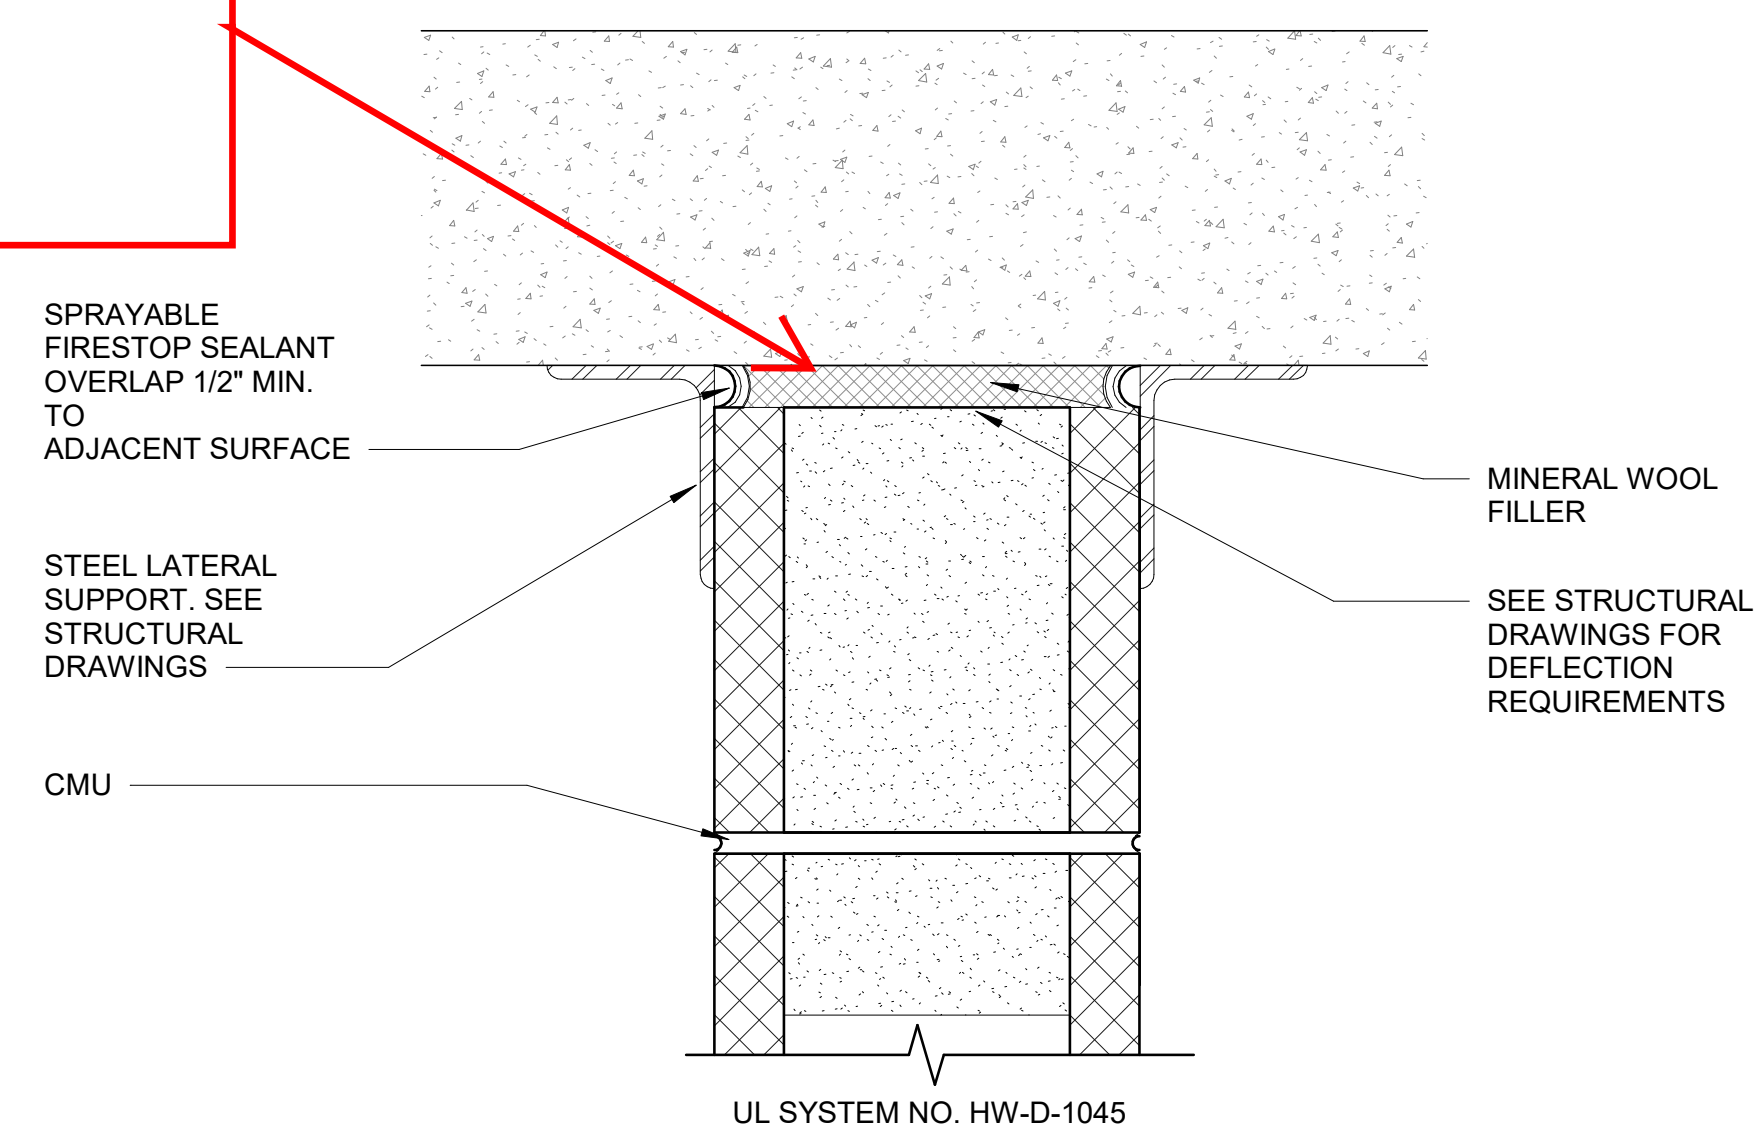

4 2-HOUR RATED CMU HEAD AT SLAB
SCALE: 3" = 1'-0"

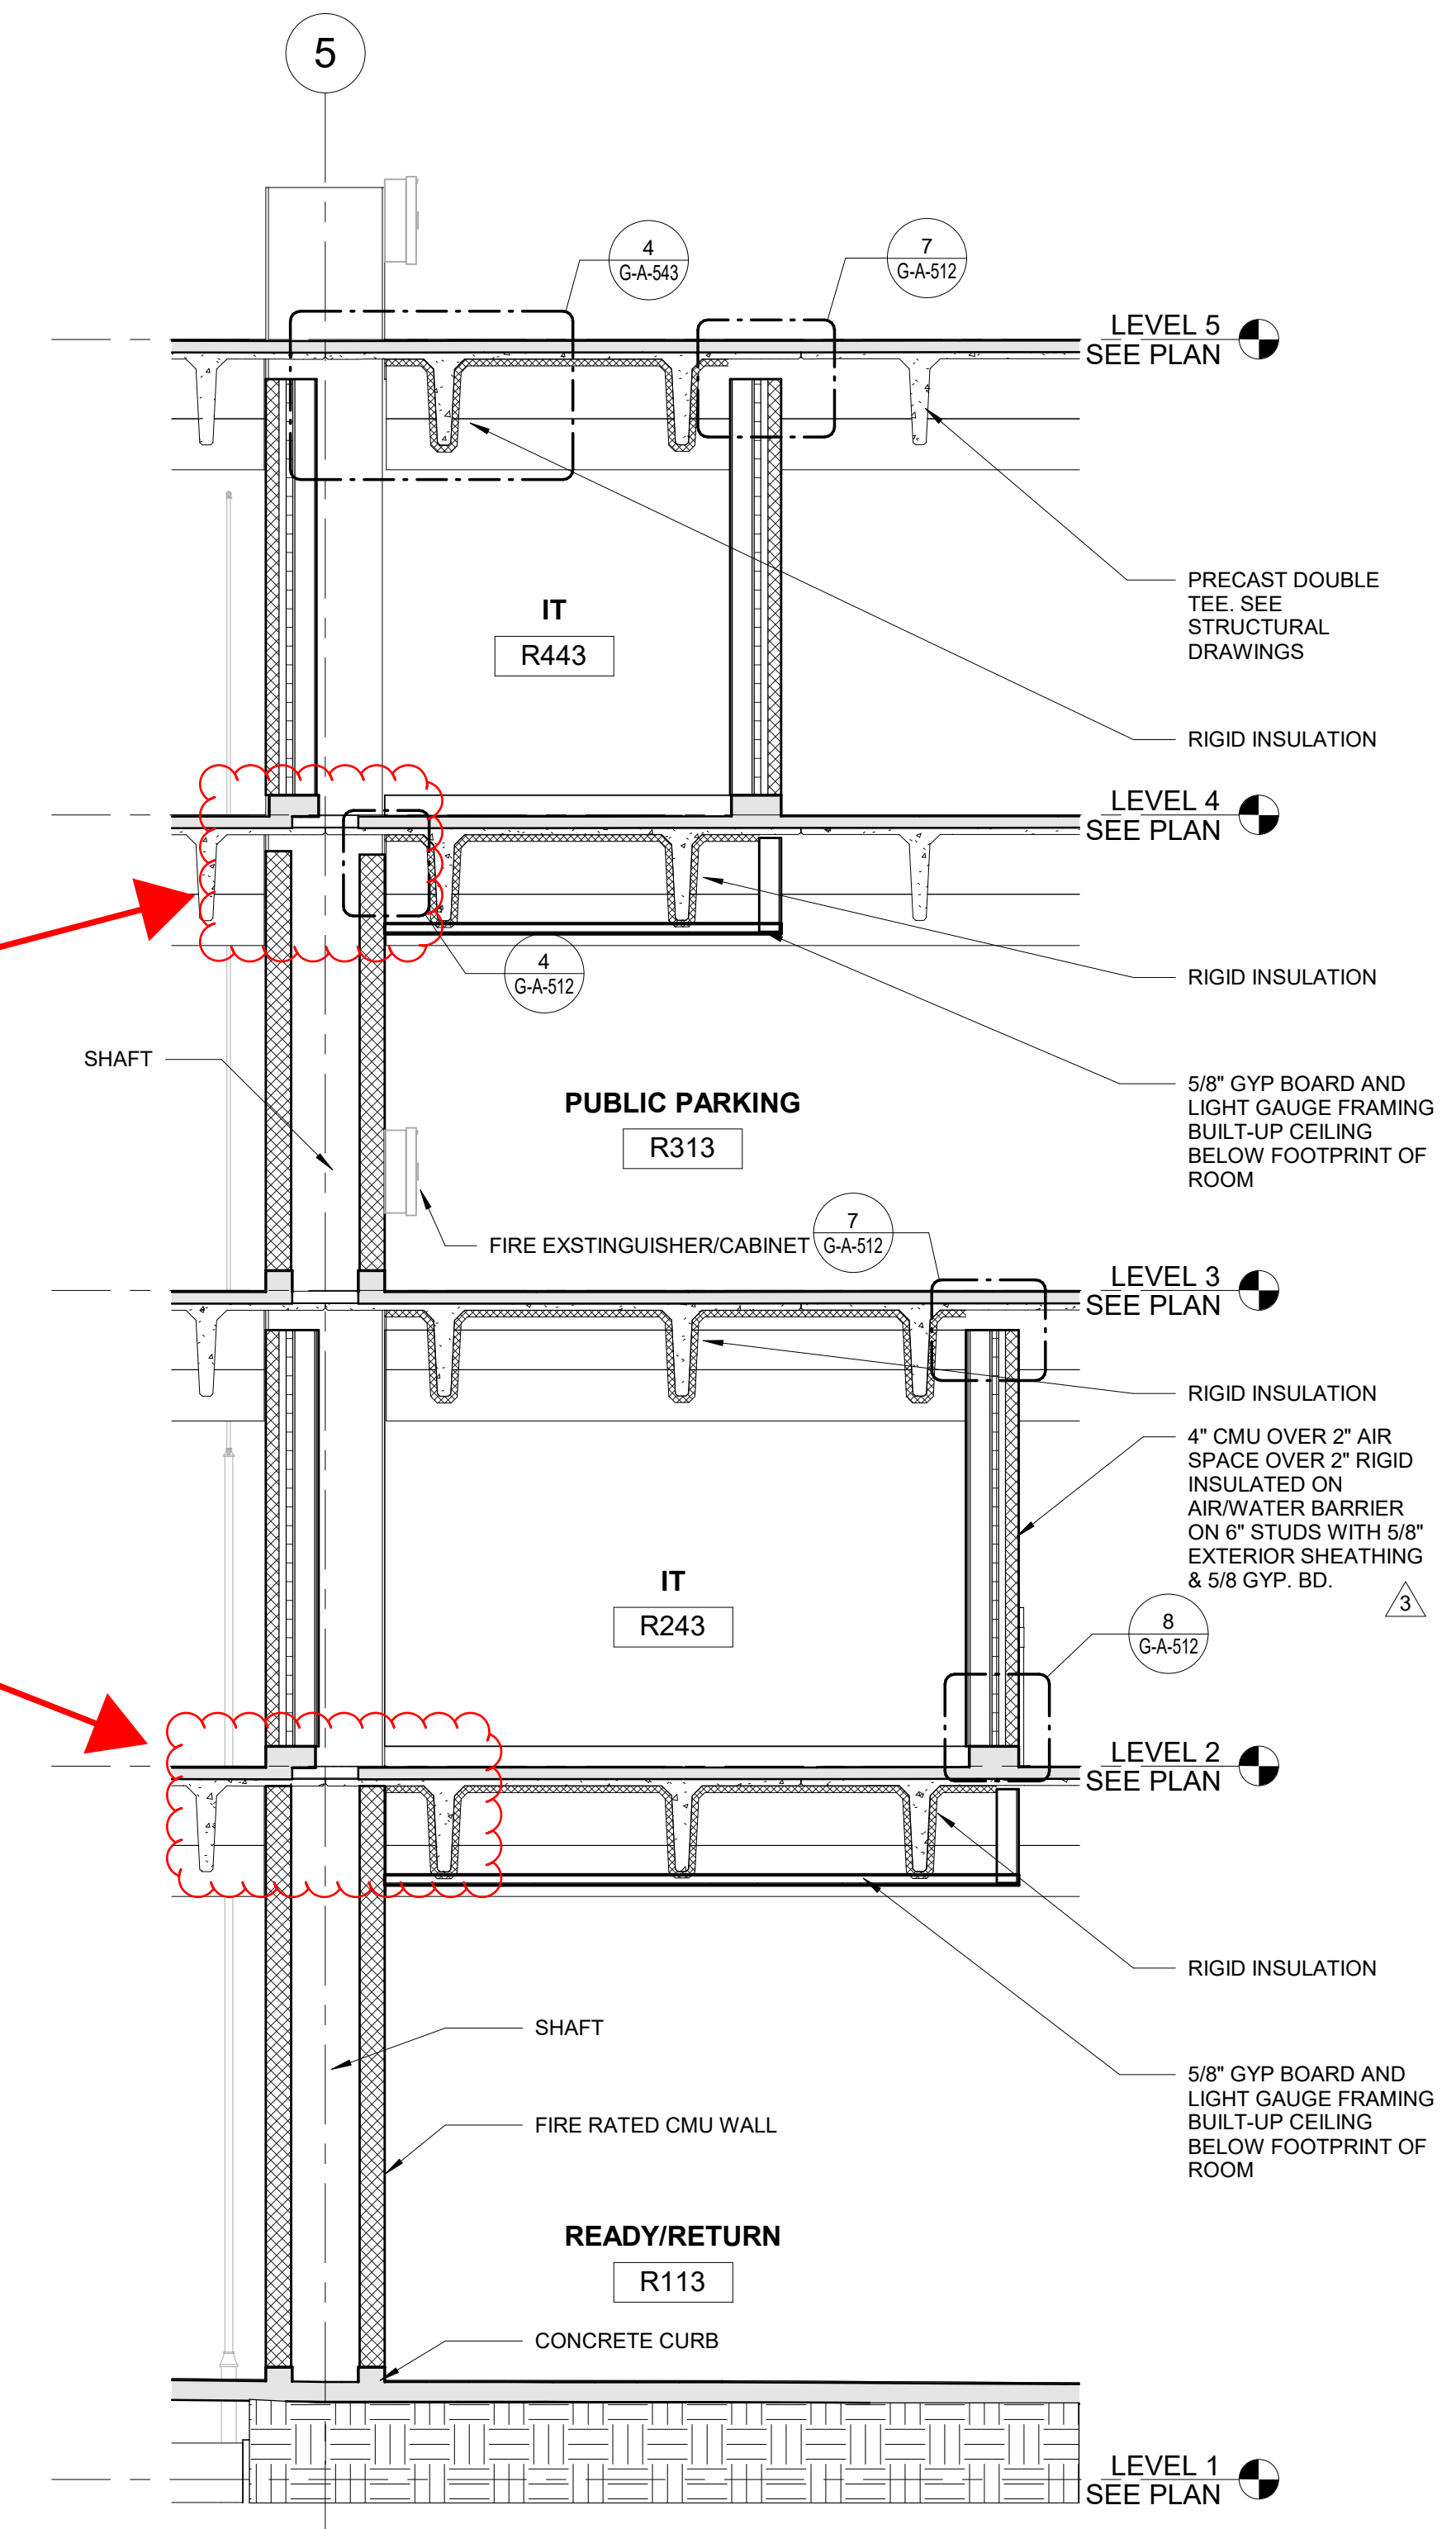

3 MG WALL SECTION 14
SCALE: 1/4" = 1'-0"

