


1-HOUR FIRE RATED WALL WITH 4" X 20 GA. METAL STUDS @ 16" O.C. WITH 5/8" TYPE X GYP. BOARD ON EACH SIDE

NOTE: GYP. BD. SCREWED TO VERTICAL STUDS ONLY

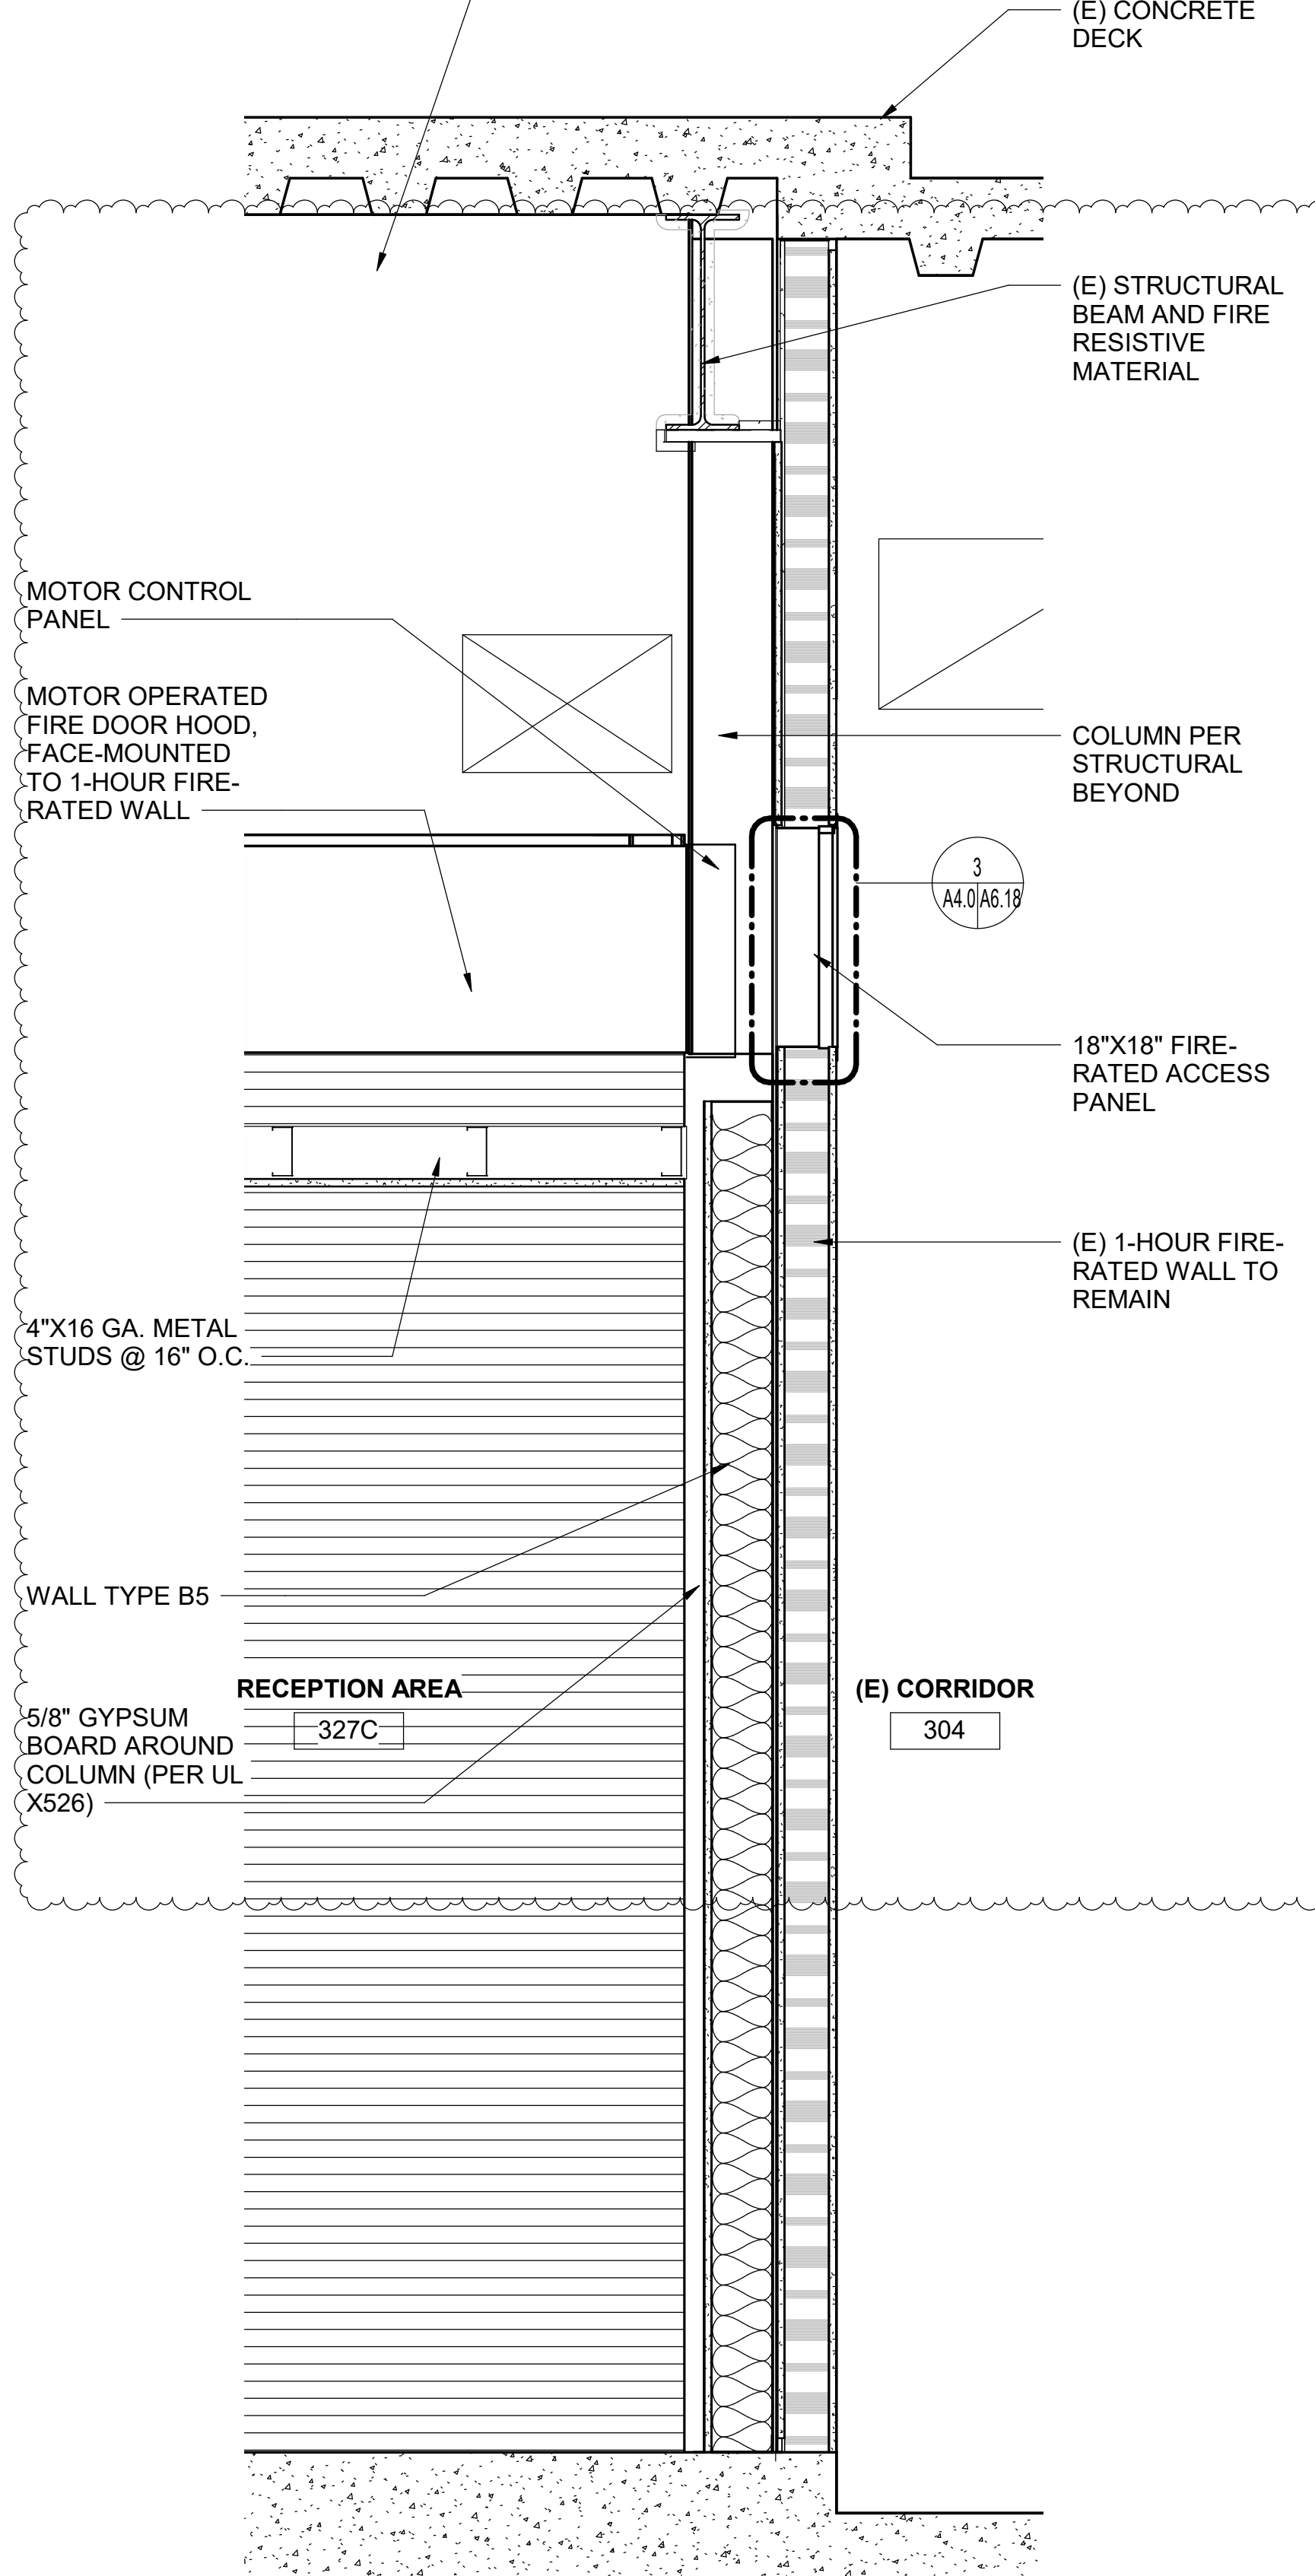


1" = 1'-0"

WALL SECTION - FIRE DOOR

SCALE: 1" = 1'-0"

Provide UL Wall design for the wall proposed at this location

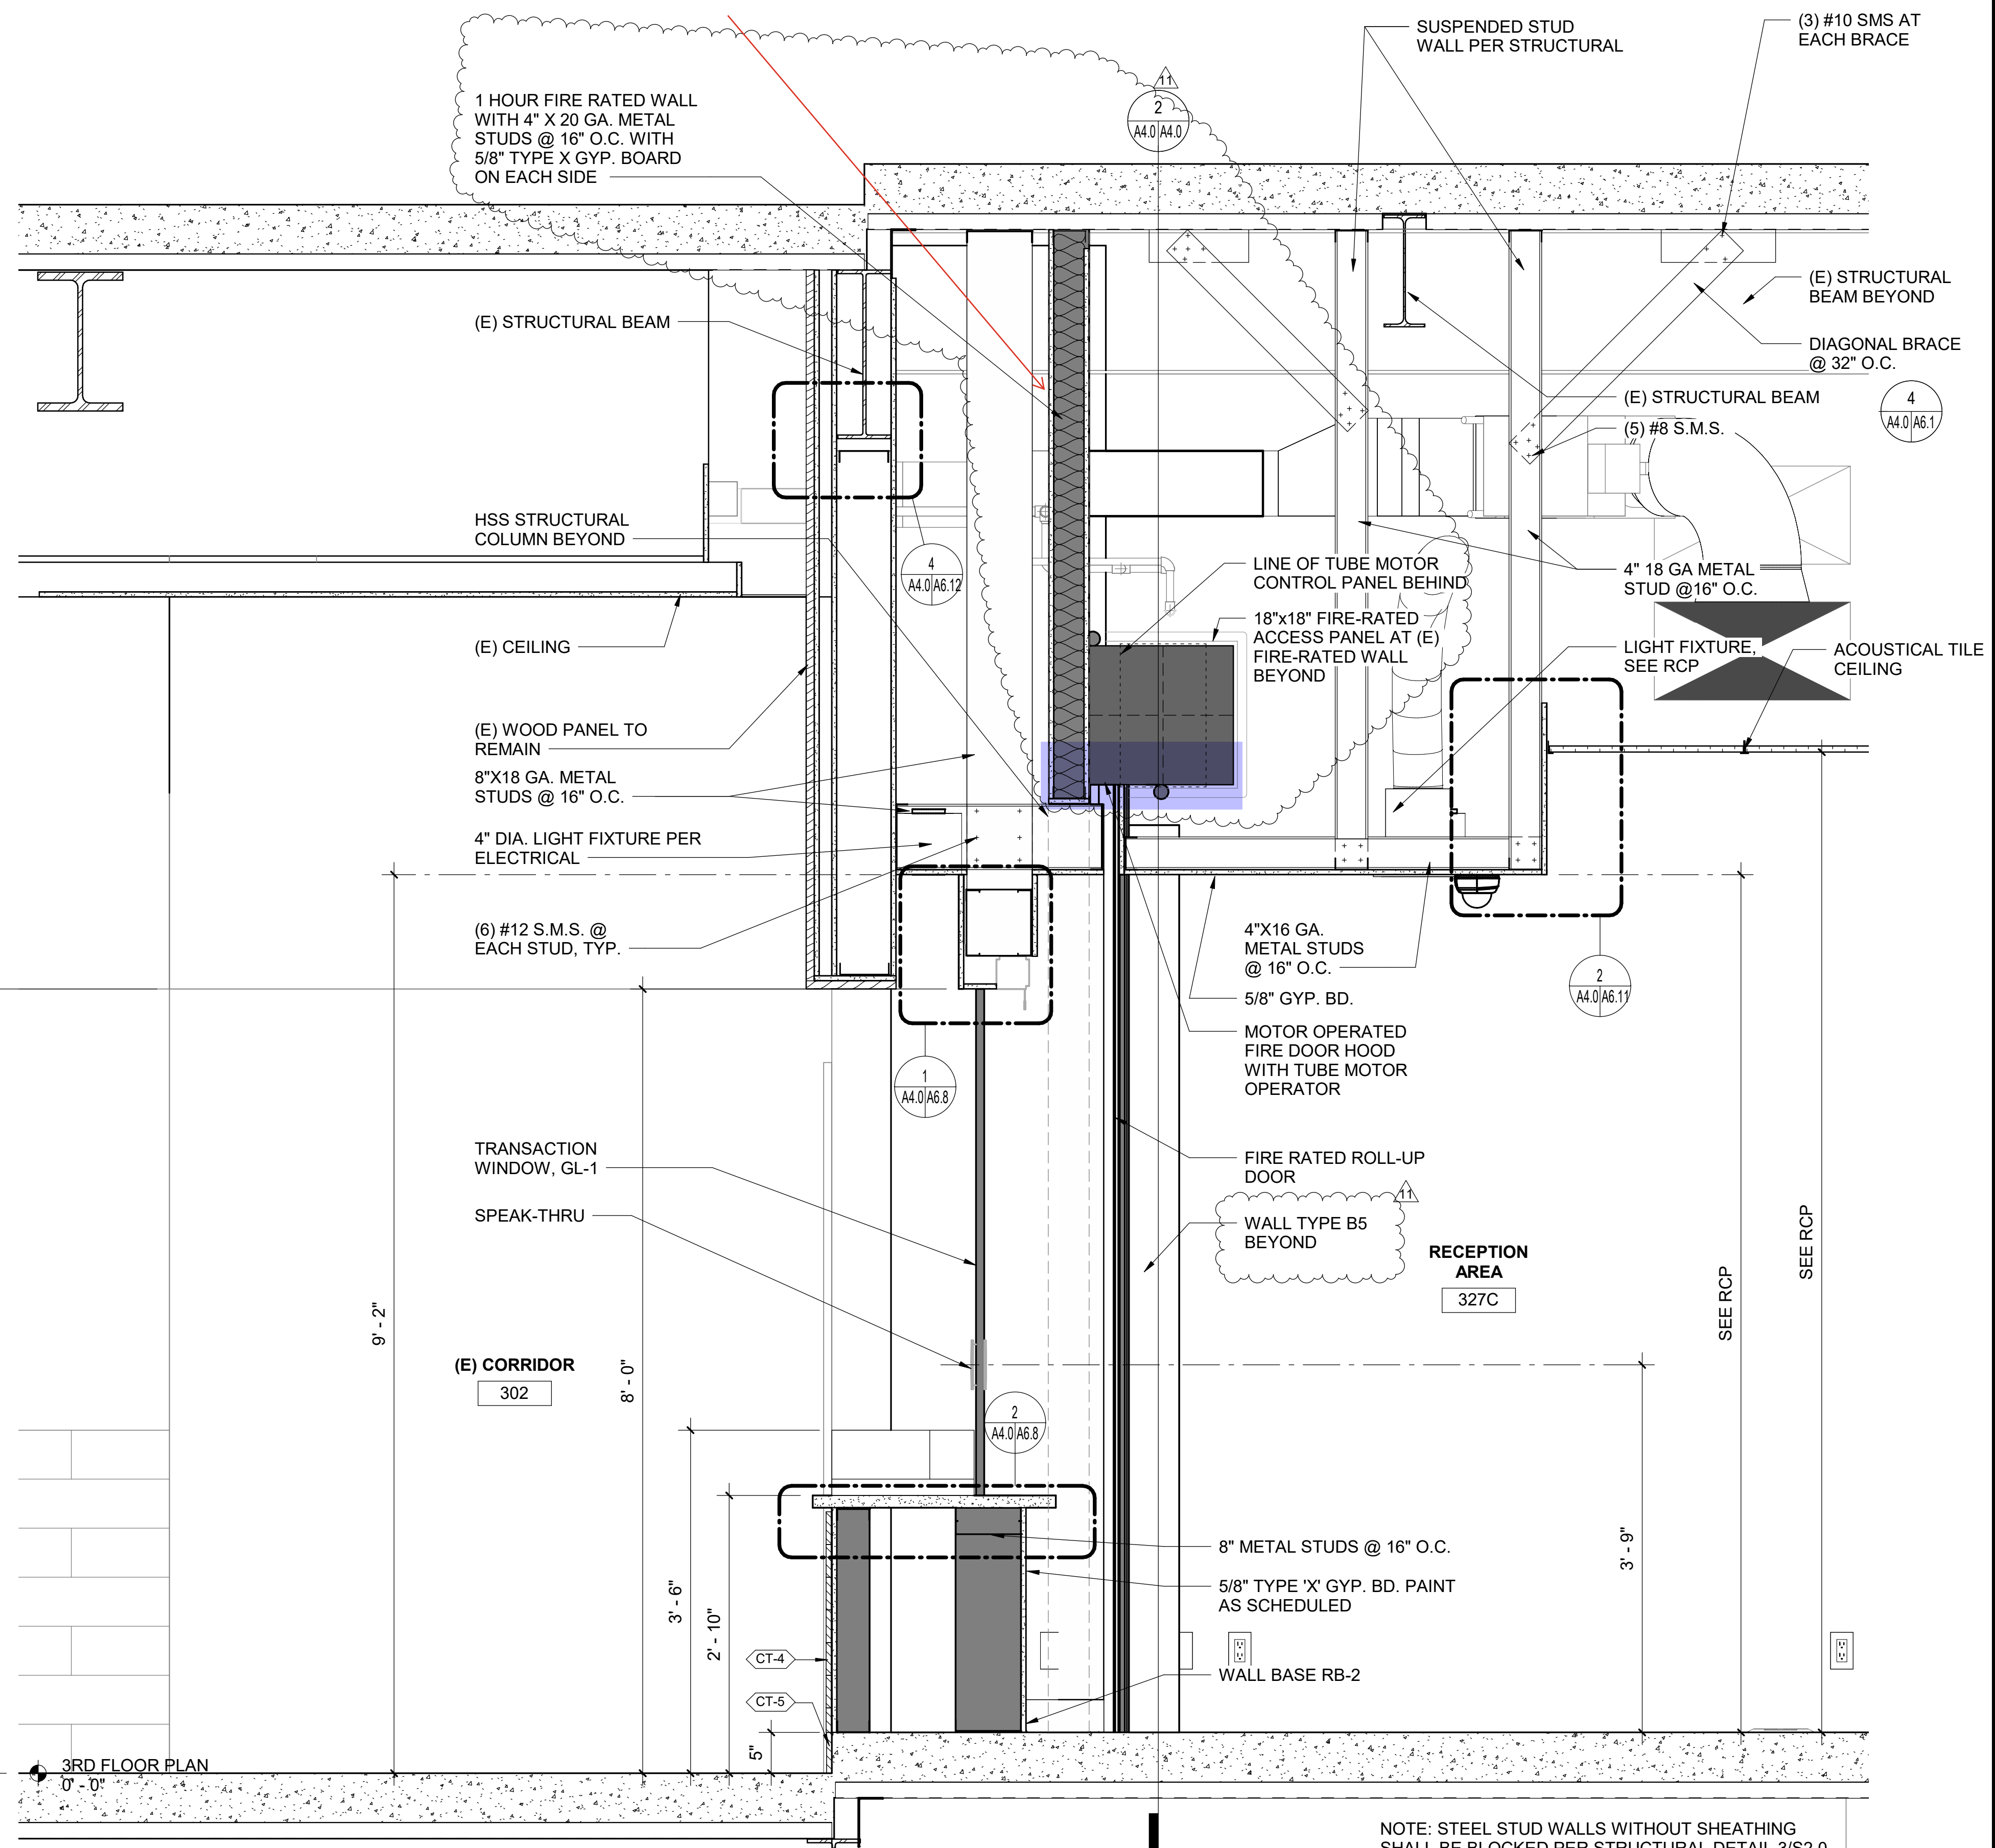

1" = 1'-0"

WALL SECTION - RECEPTION AREA 327C

SCALE: 1" = 1'-0"

DEVELOPMENT ONE, INC.
Architecture | Project Management

202 W. AMERIGE AVE.
FULLERTON, CALIFORNIA 92832
(714) 689-0298
www.developmentone.net

THIS DRAWING AND ITS CONTENTS ARE INSTRUMENTS OF SERVICE AND ARE THE COPYRIGHTED PROPERTY OF DEVELOPMENT ONE, INC. THE USE OR REPRODUCTION OF THIS DRAWING WITHOUT THE WRITTEN PERMISSION OF DEVELOPMENT ONE, INC. IS PROHIBITED.

STAMP

ARCHITECT

DEVELOPMENT ONE, INC.

10/17/25

07/31/25

Renewal Date

STATE OF CALIFORNIA

KEY PLAN

MADERA COURTRROOM BUILD-OUT
200 SOUTH G. STREET
MADERA, CA 93637

SUBMITTAL

NO.	DESCRIPTION	DATE
1	DSA SUBMITTAL	06/04/24
2	RFI REVISIONS	TBD

DRAWN BY: SAN CHECKED BY: NM

WALL SECTION

A4.0

SHEET # 32 / 117

9/30/2025 1:21:50 PM