




TYP. CORRIDOR SECTION @ GARAGES  
SCALE: 3/4" = 1'-0"

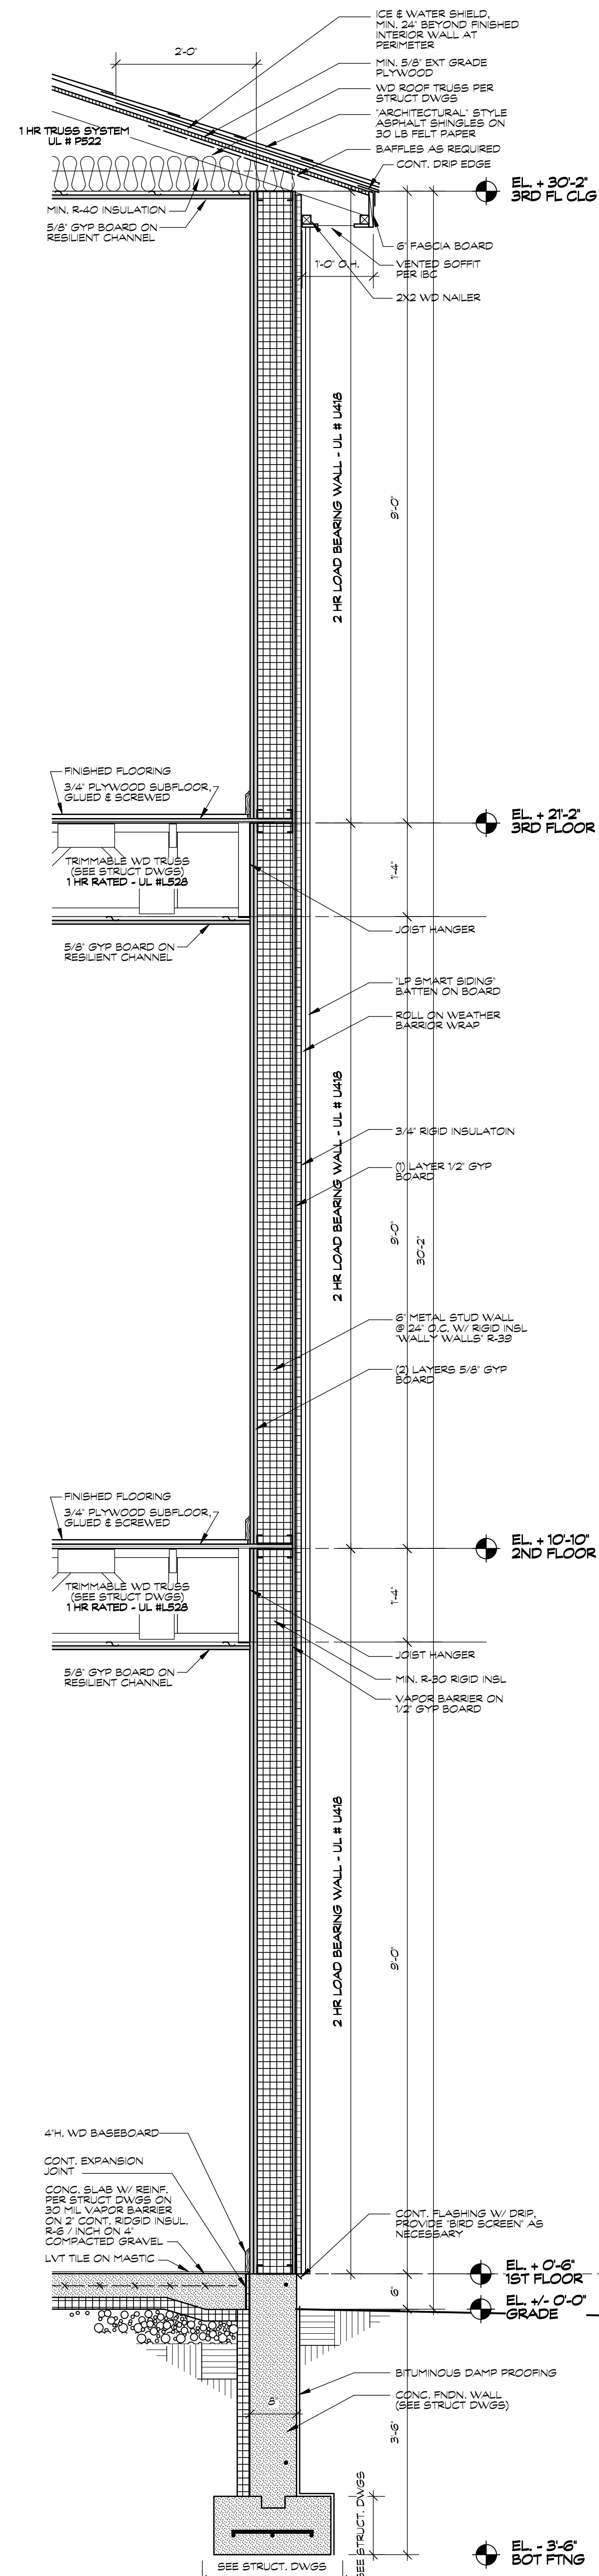


TYP. FRAME BLDG SECTION  
SCALE: 3/4" = 1'-0"

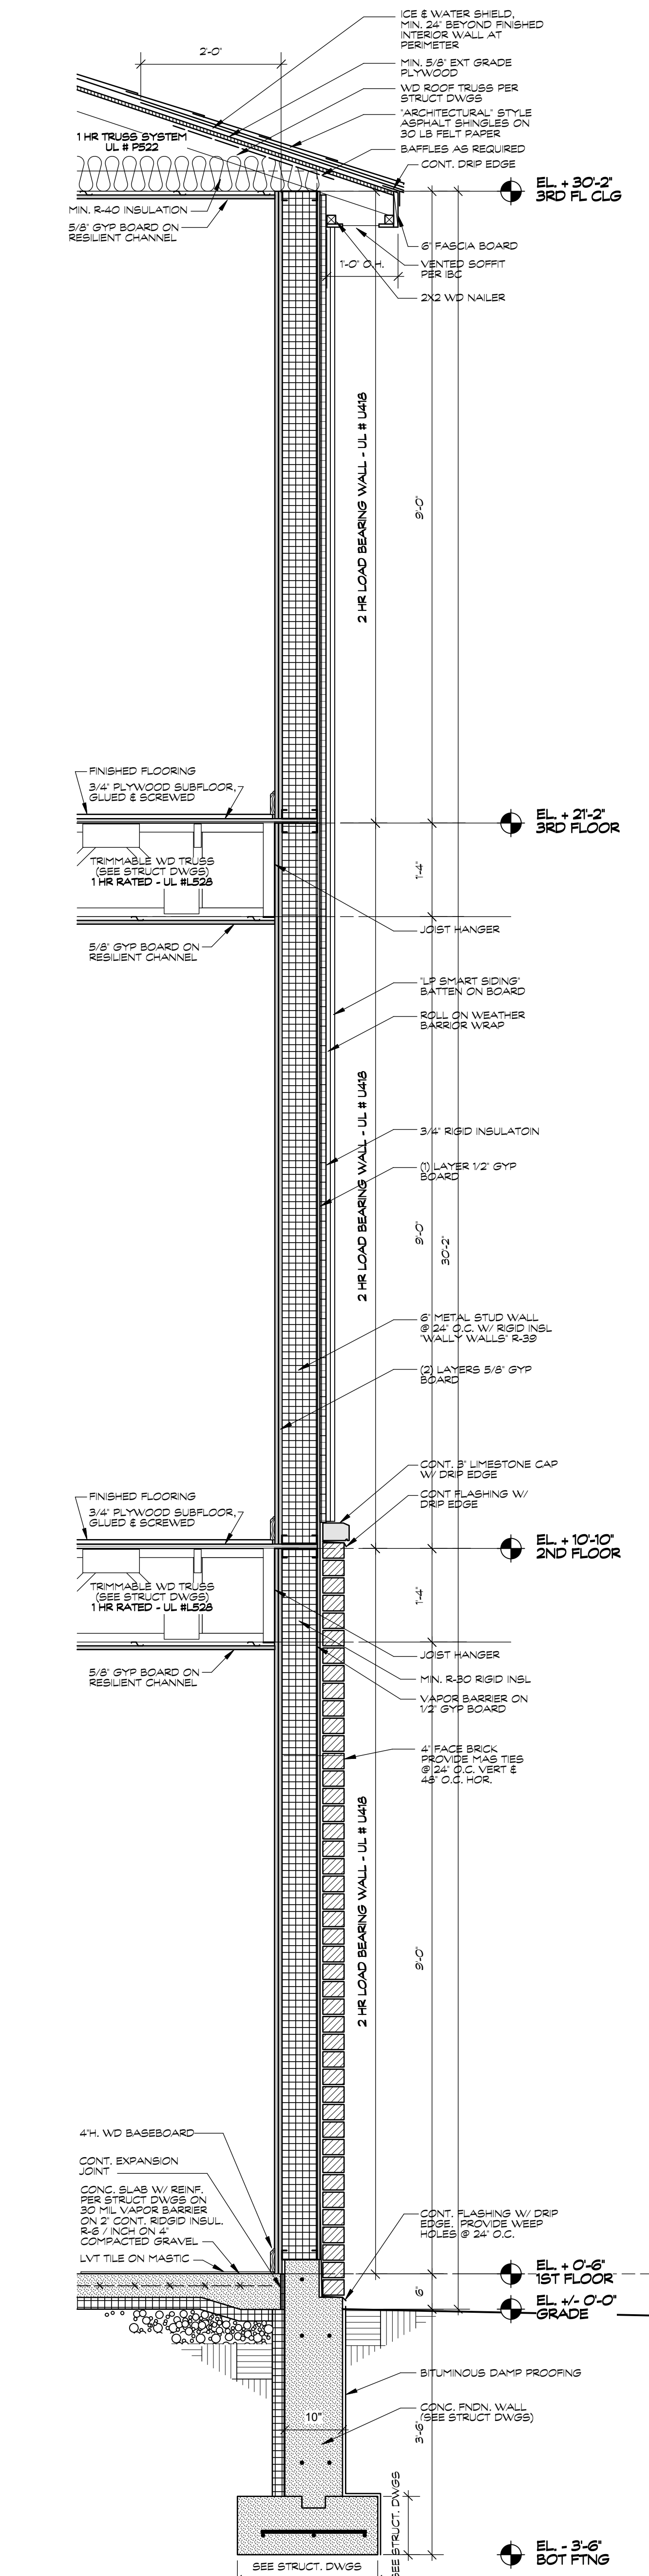

TYP. BRICK VANNER BLDG SECTION  
SCALE: 3/4" = 1'-0"

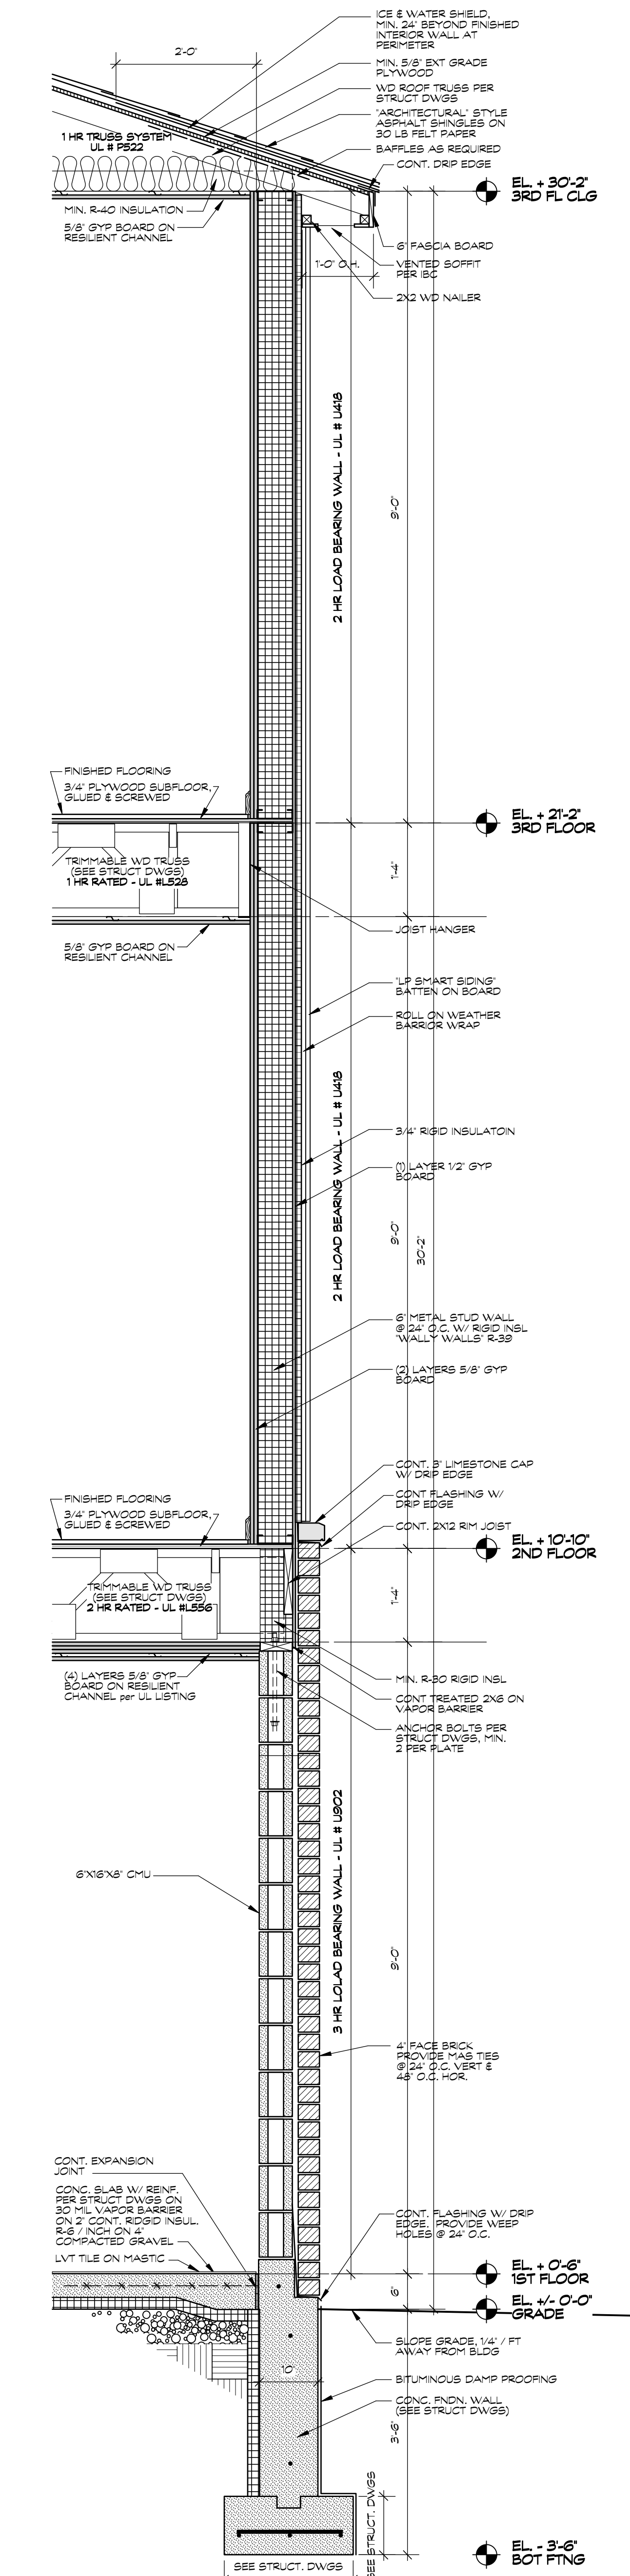

TYP. BLDG SECT. @ GARAGE  
SCALE: 3/4" = 1'-0"

 

**LASZLO SIMOVIC, ARCHITECTS, L.L.C.**  
6512 N. ARTESIAN AVE.  
CHICAGO, IL 60648-5538  
EMAIL: LASZLO@ARC.AO.CC.COM  
FAX: 773-396-2226 TEL: 773-396-2225

NO.	DESCRIPTION	DATE

PROJECT:  
NEW 3 STORY HTL FRAME BUILDING W/ MAS. BASE  
(65 DU.) W/ INDOOR & OUTDOOR PARKING STALLS  
743-45 SHERIDAN RD  
KENOSHA, WI 53140

OWNER:  
BLUE PAINT DEVELOPMENT, LLC  
6920 20TH AVENUE  
KENOSHA, WI 53143

SHEET NAME:  
WALL SECTIONS  
PROJECT: 4684  
SCALE: AS NOTED  
DATE: 07/28/2021

A-10