




NOTES
 ALL STEELWORK WILL BE MANUFACTURED IN ACCORDANCE WITH BS EN 1090 EXECUTION CLASS 2 STANDARDS UNLESS OTHERWISE STATED

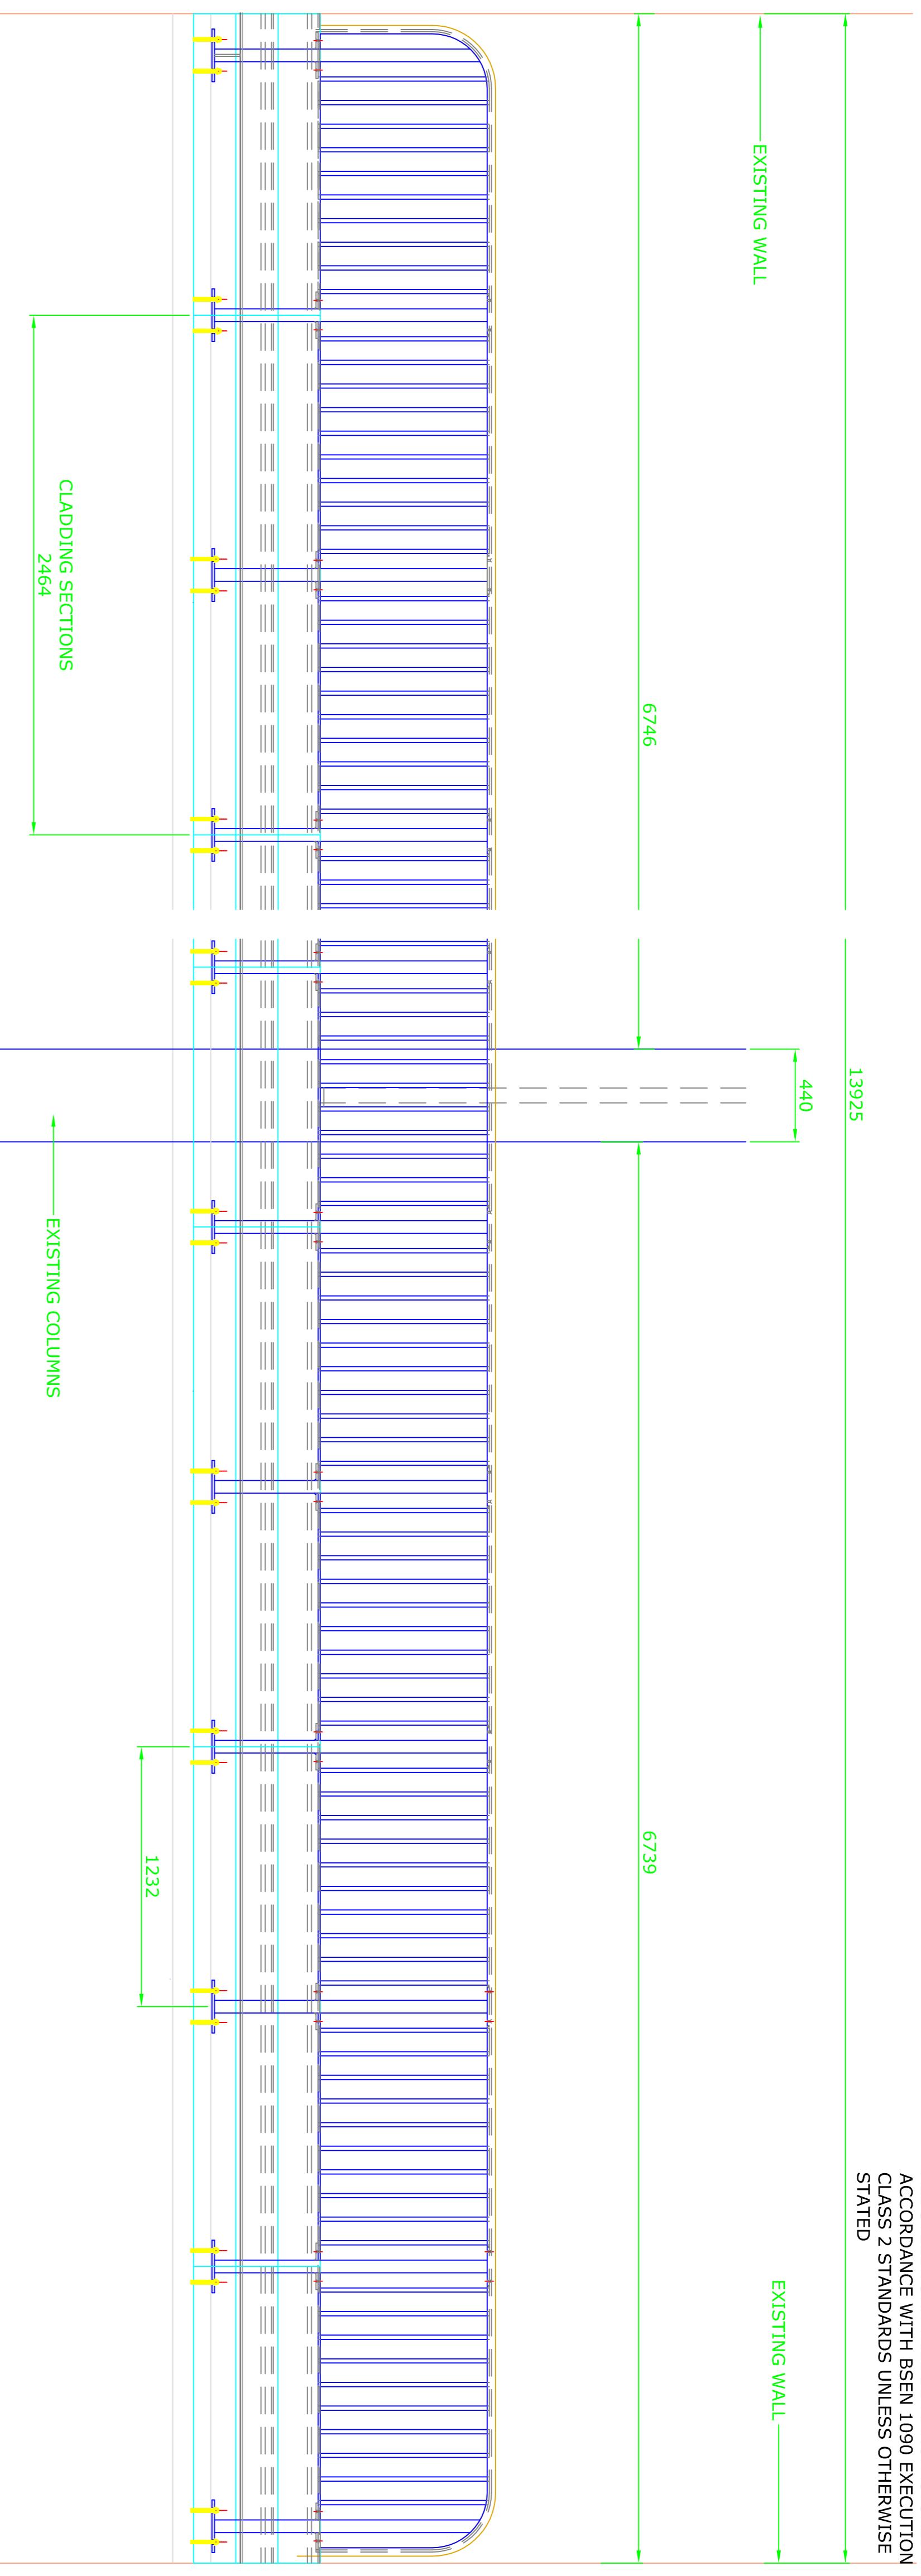


FRONT ELEVATION OF BALUSTRADE SHOWING POSTS, CLADDING, SPINDLES AND BASE FIXINGS
 SCALE 1:50 @ A1

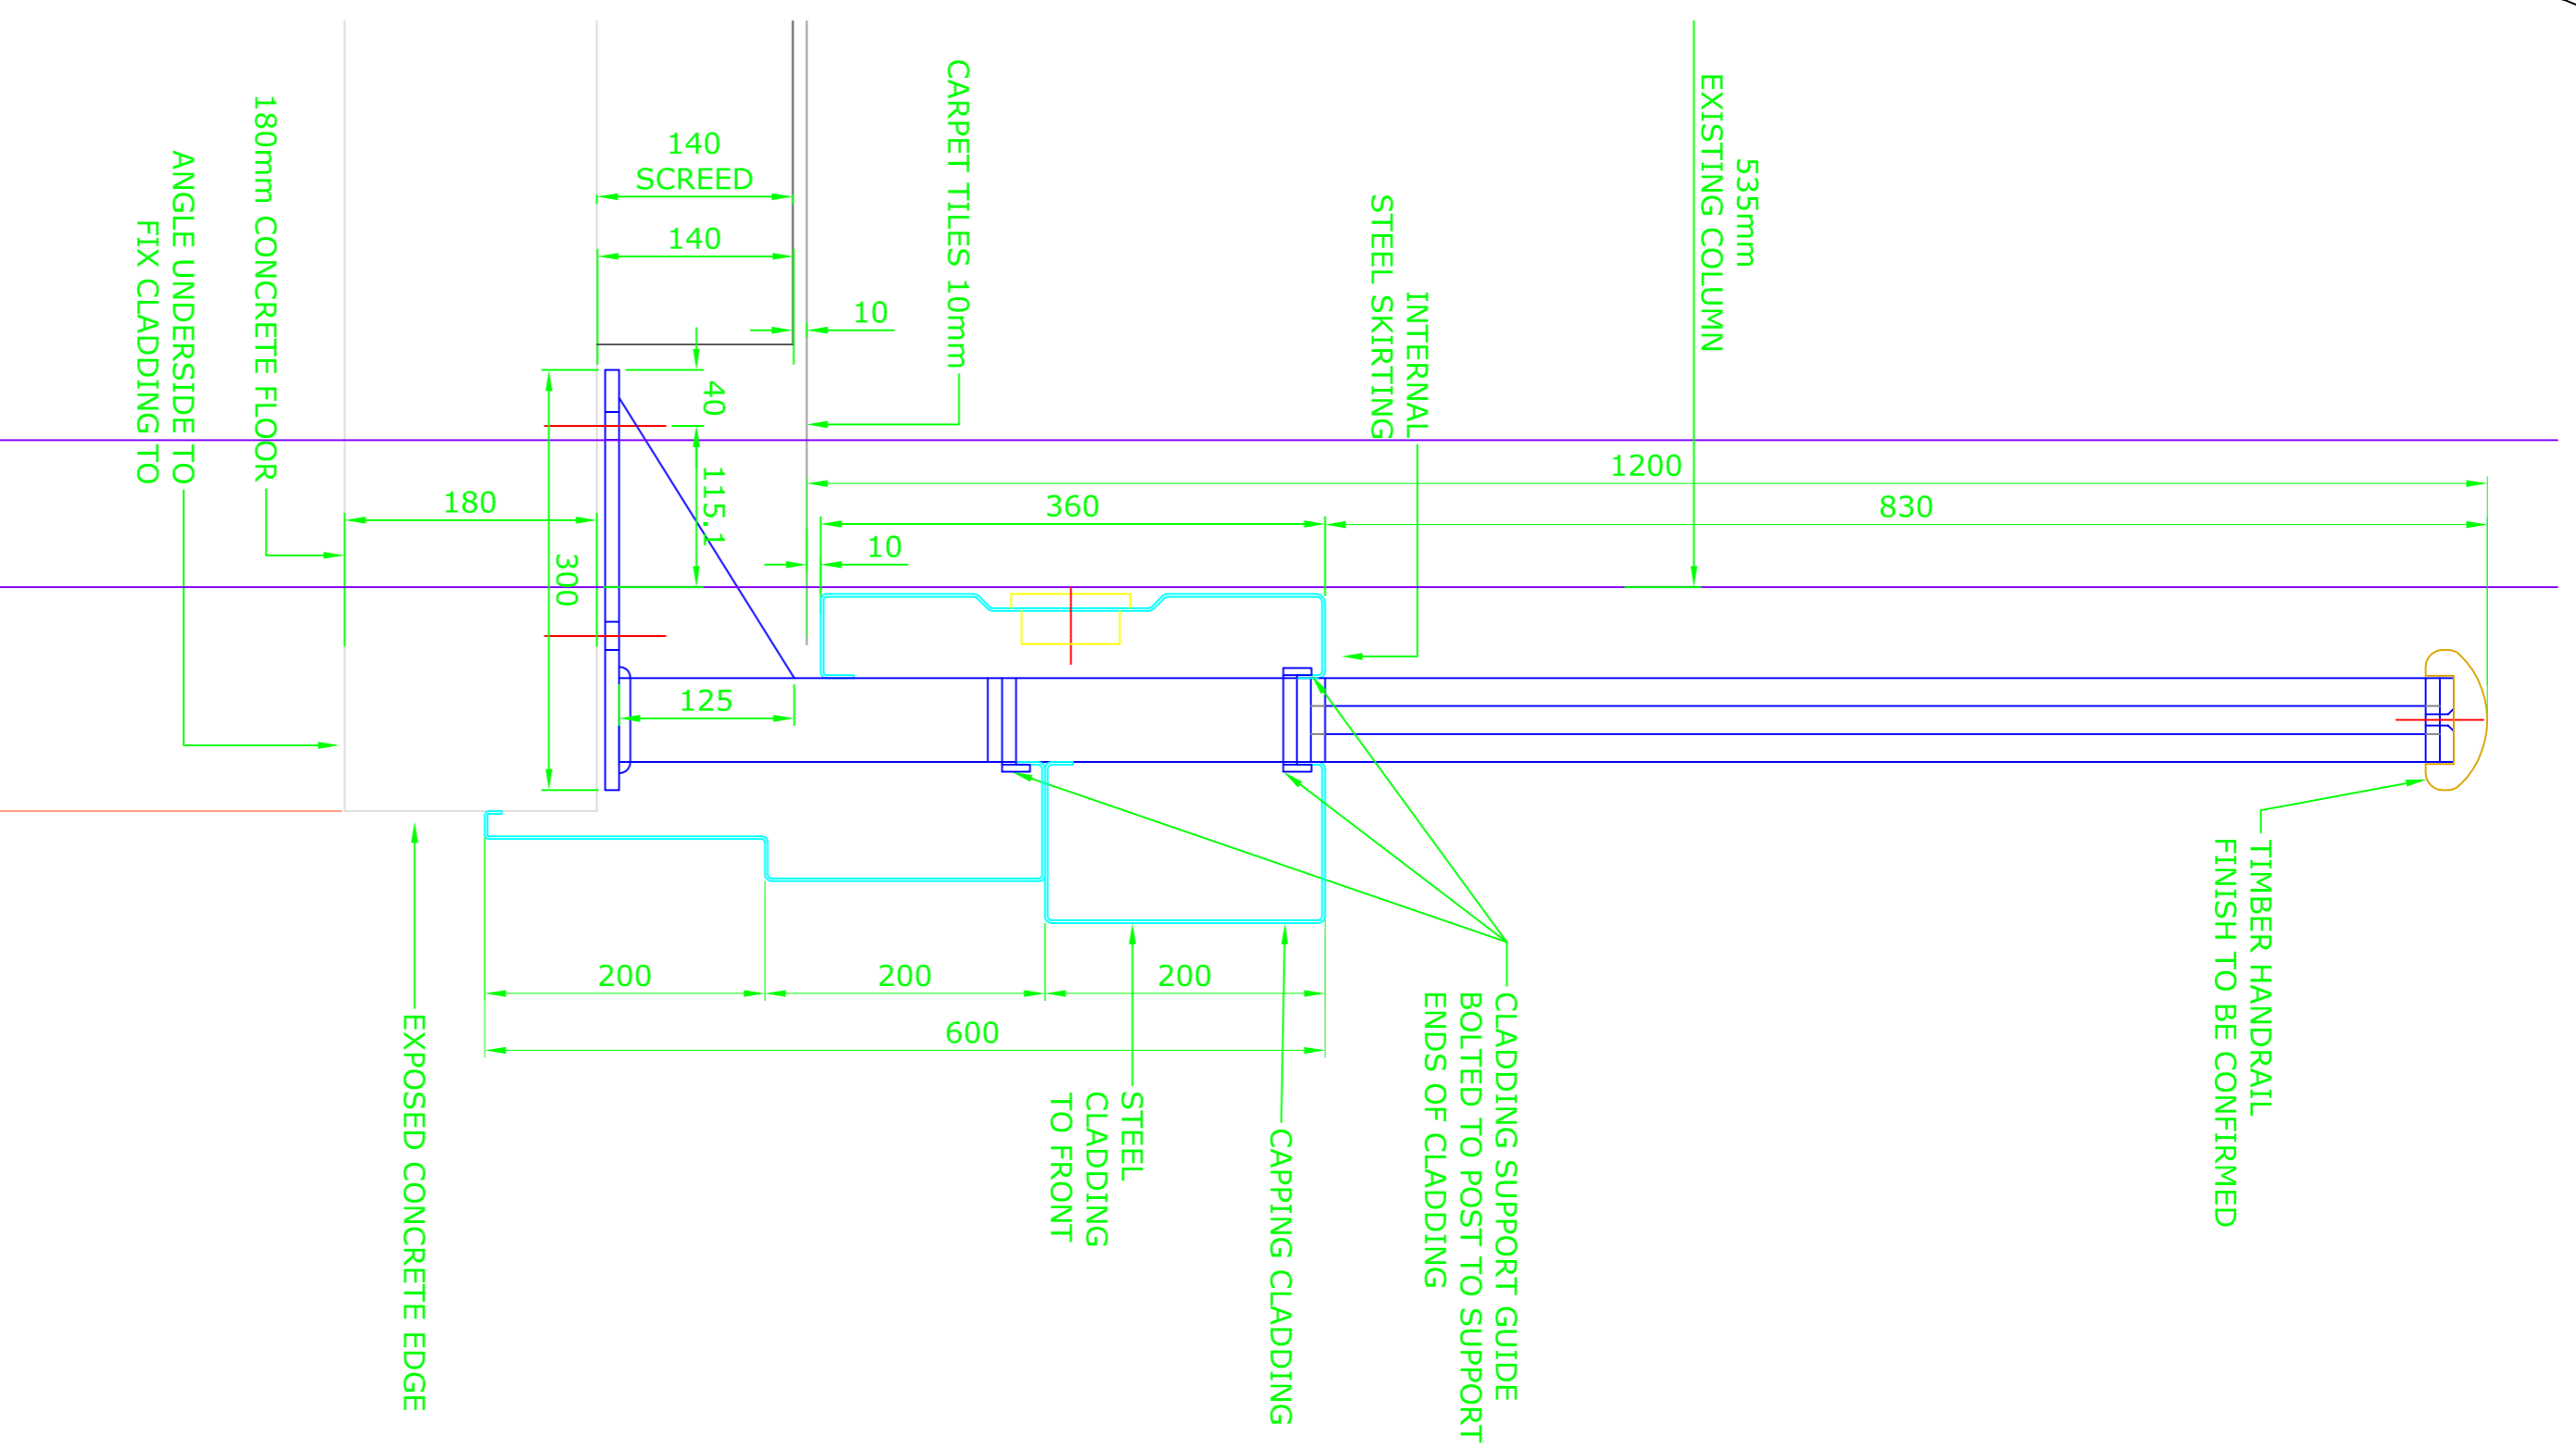


TYPICAL SECTION THROUGH BALUSTRADE SHOWING POSTS AND BASE FIXINGS
 SCALE 1:5 @ A1

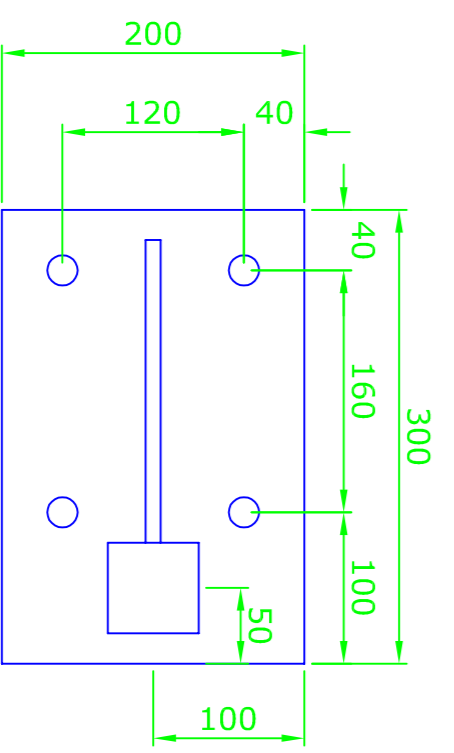

TYPICAL 10mm BASEPLATE TO BALUSTRADE SHOWING POSTS AND BASE FIXINGS
 SCALE 1:5 @ A1

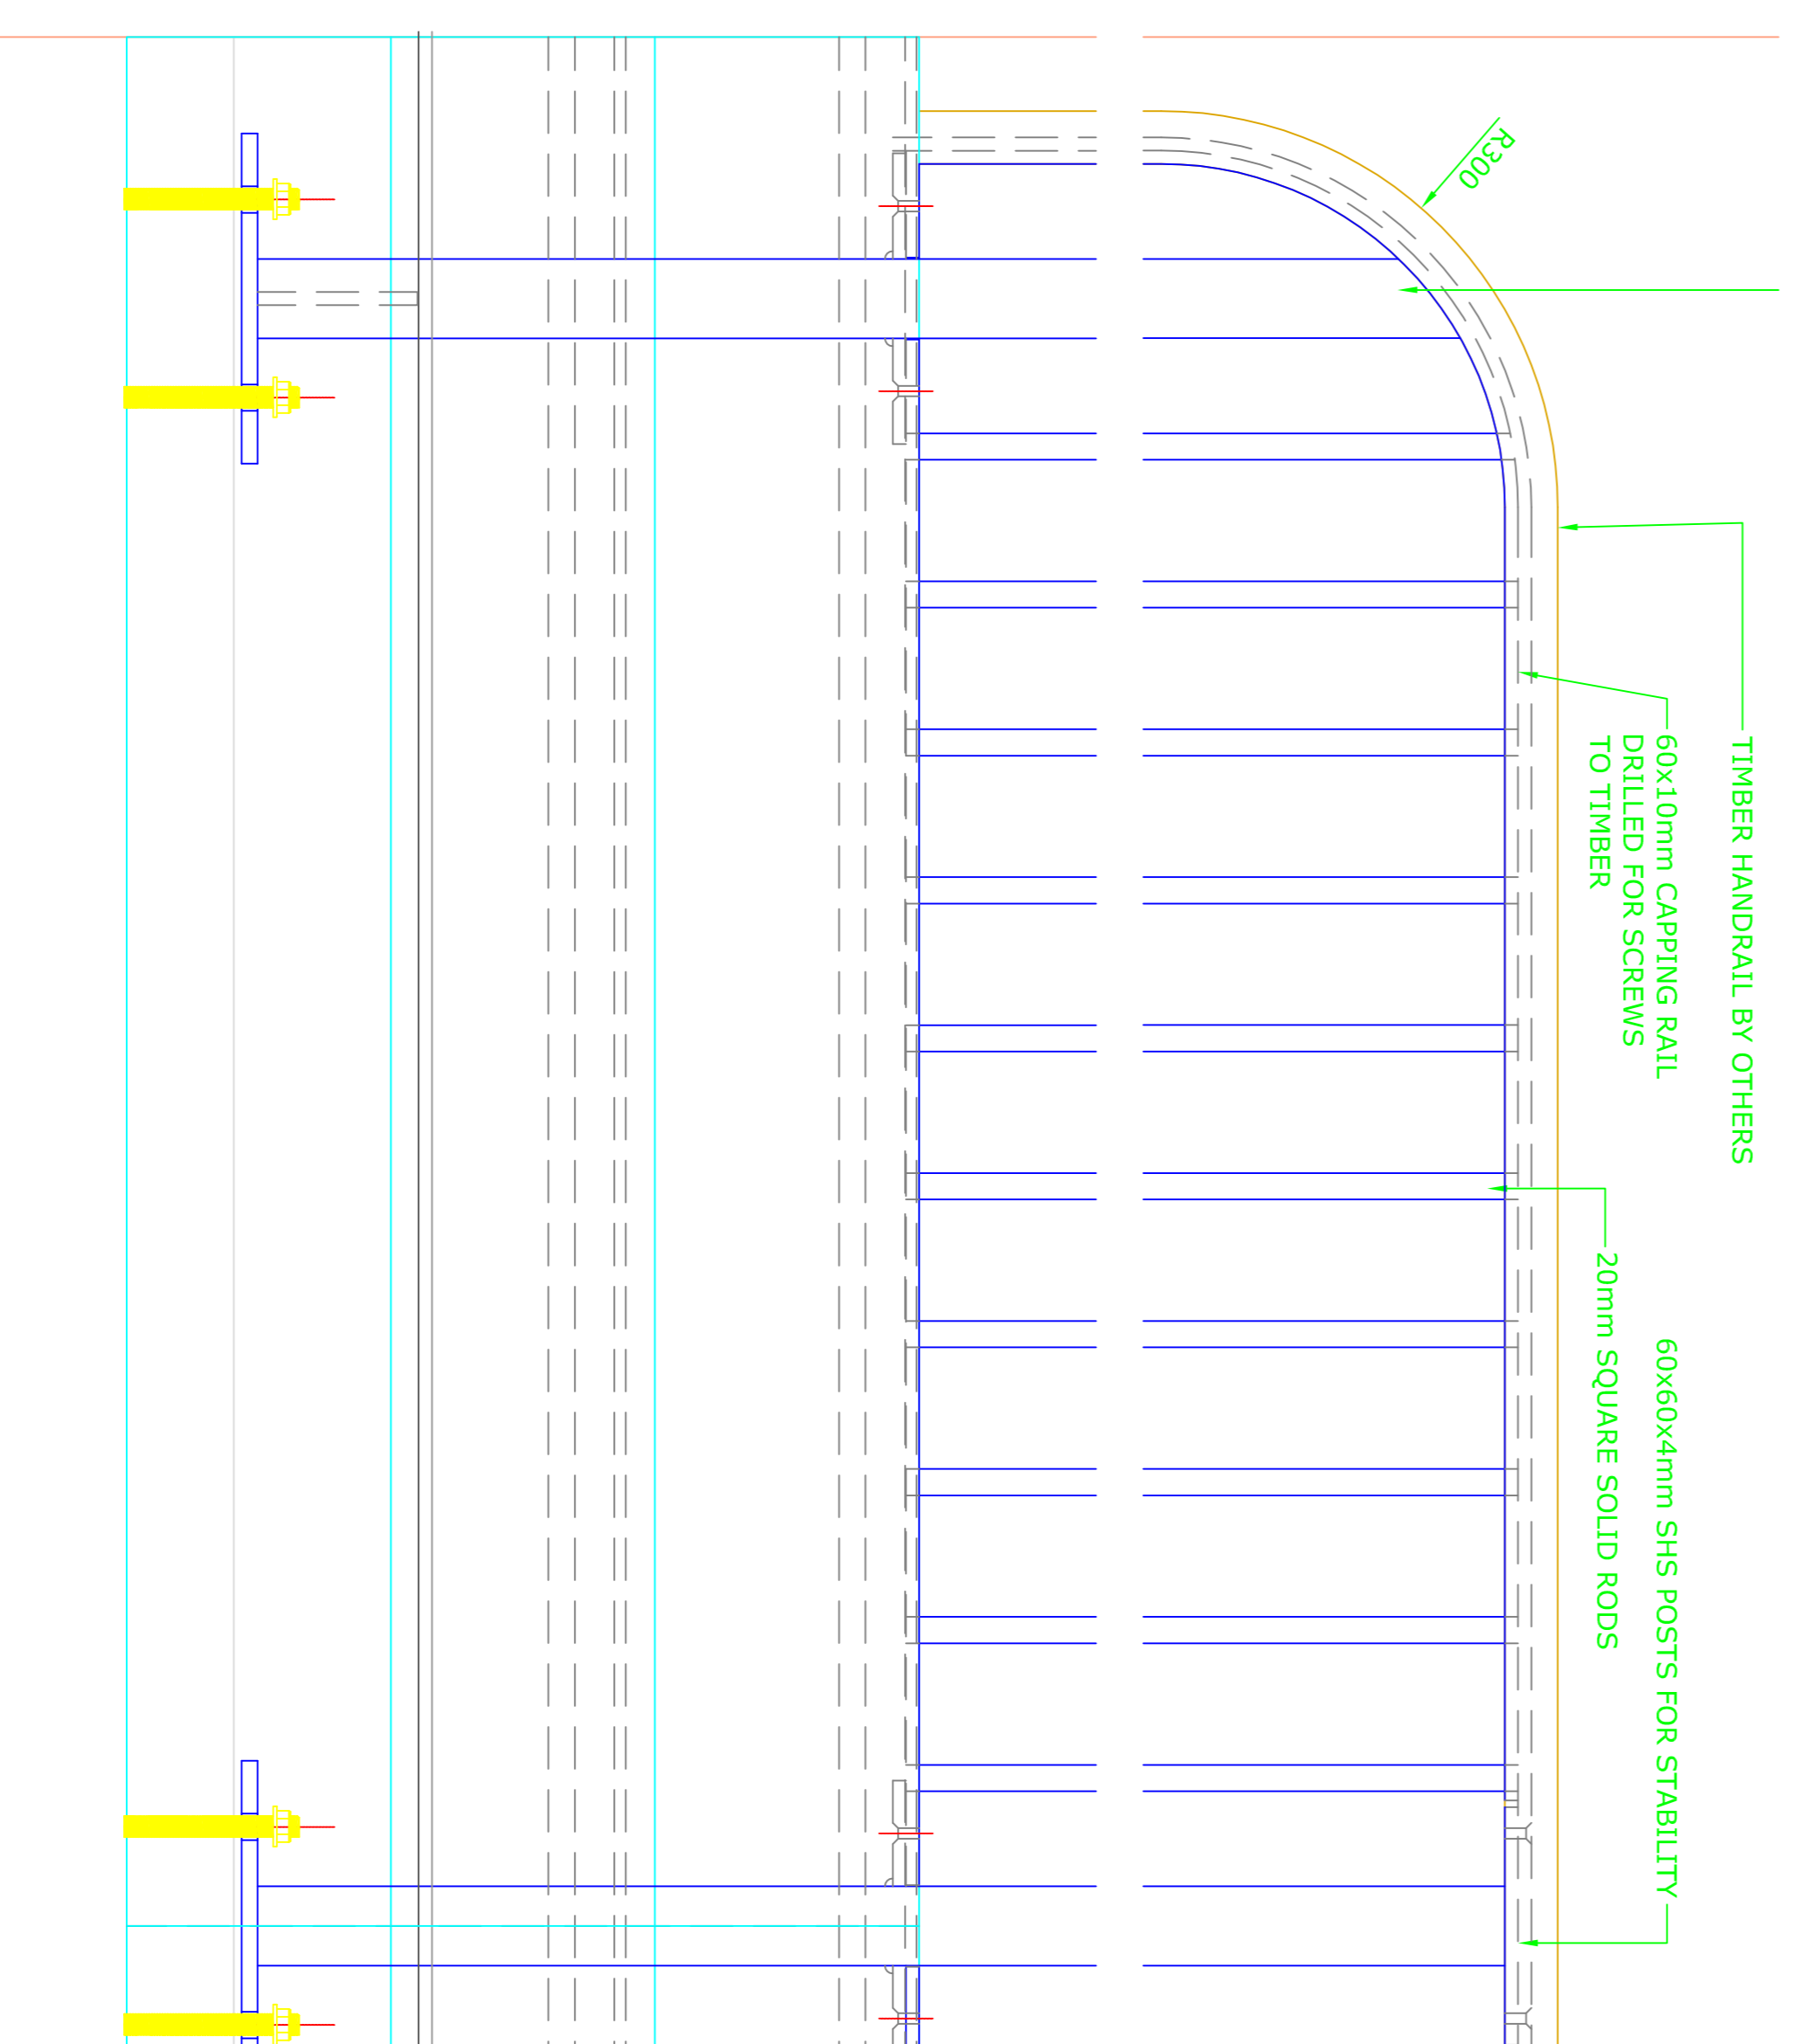

FRONT ELEVATION OF BALUSTRADE SHOWING POSTS, CLADDING, SPINDLES AND BASE FIXINGS
 SCALE 1:5 @ A1

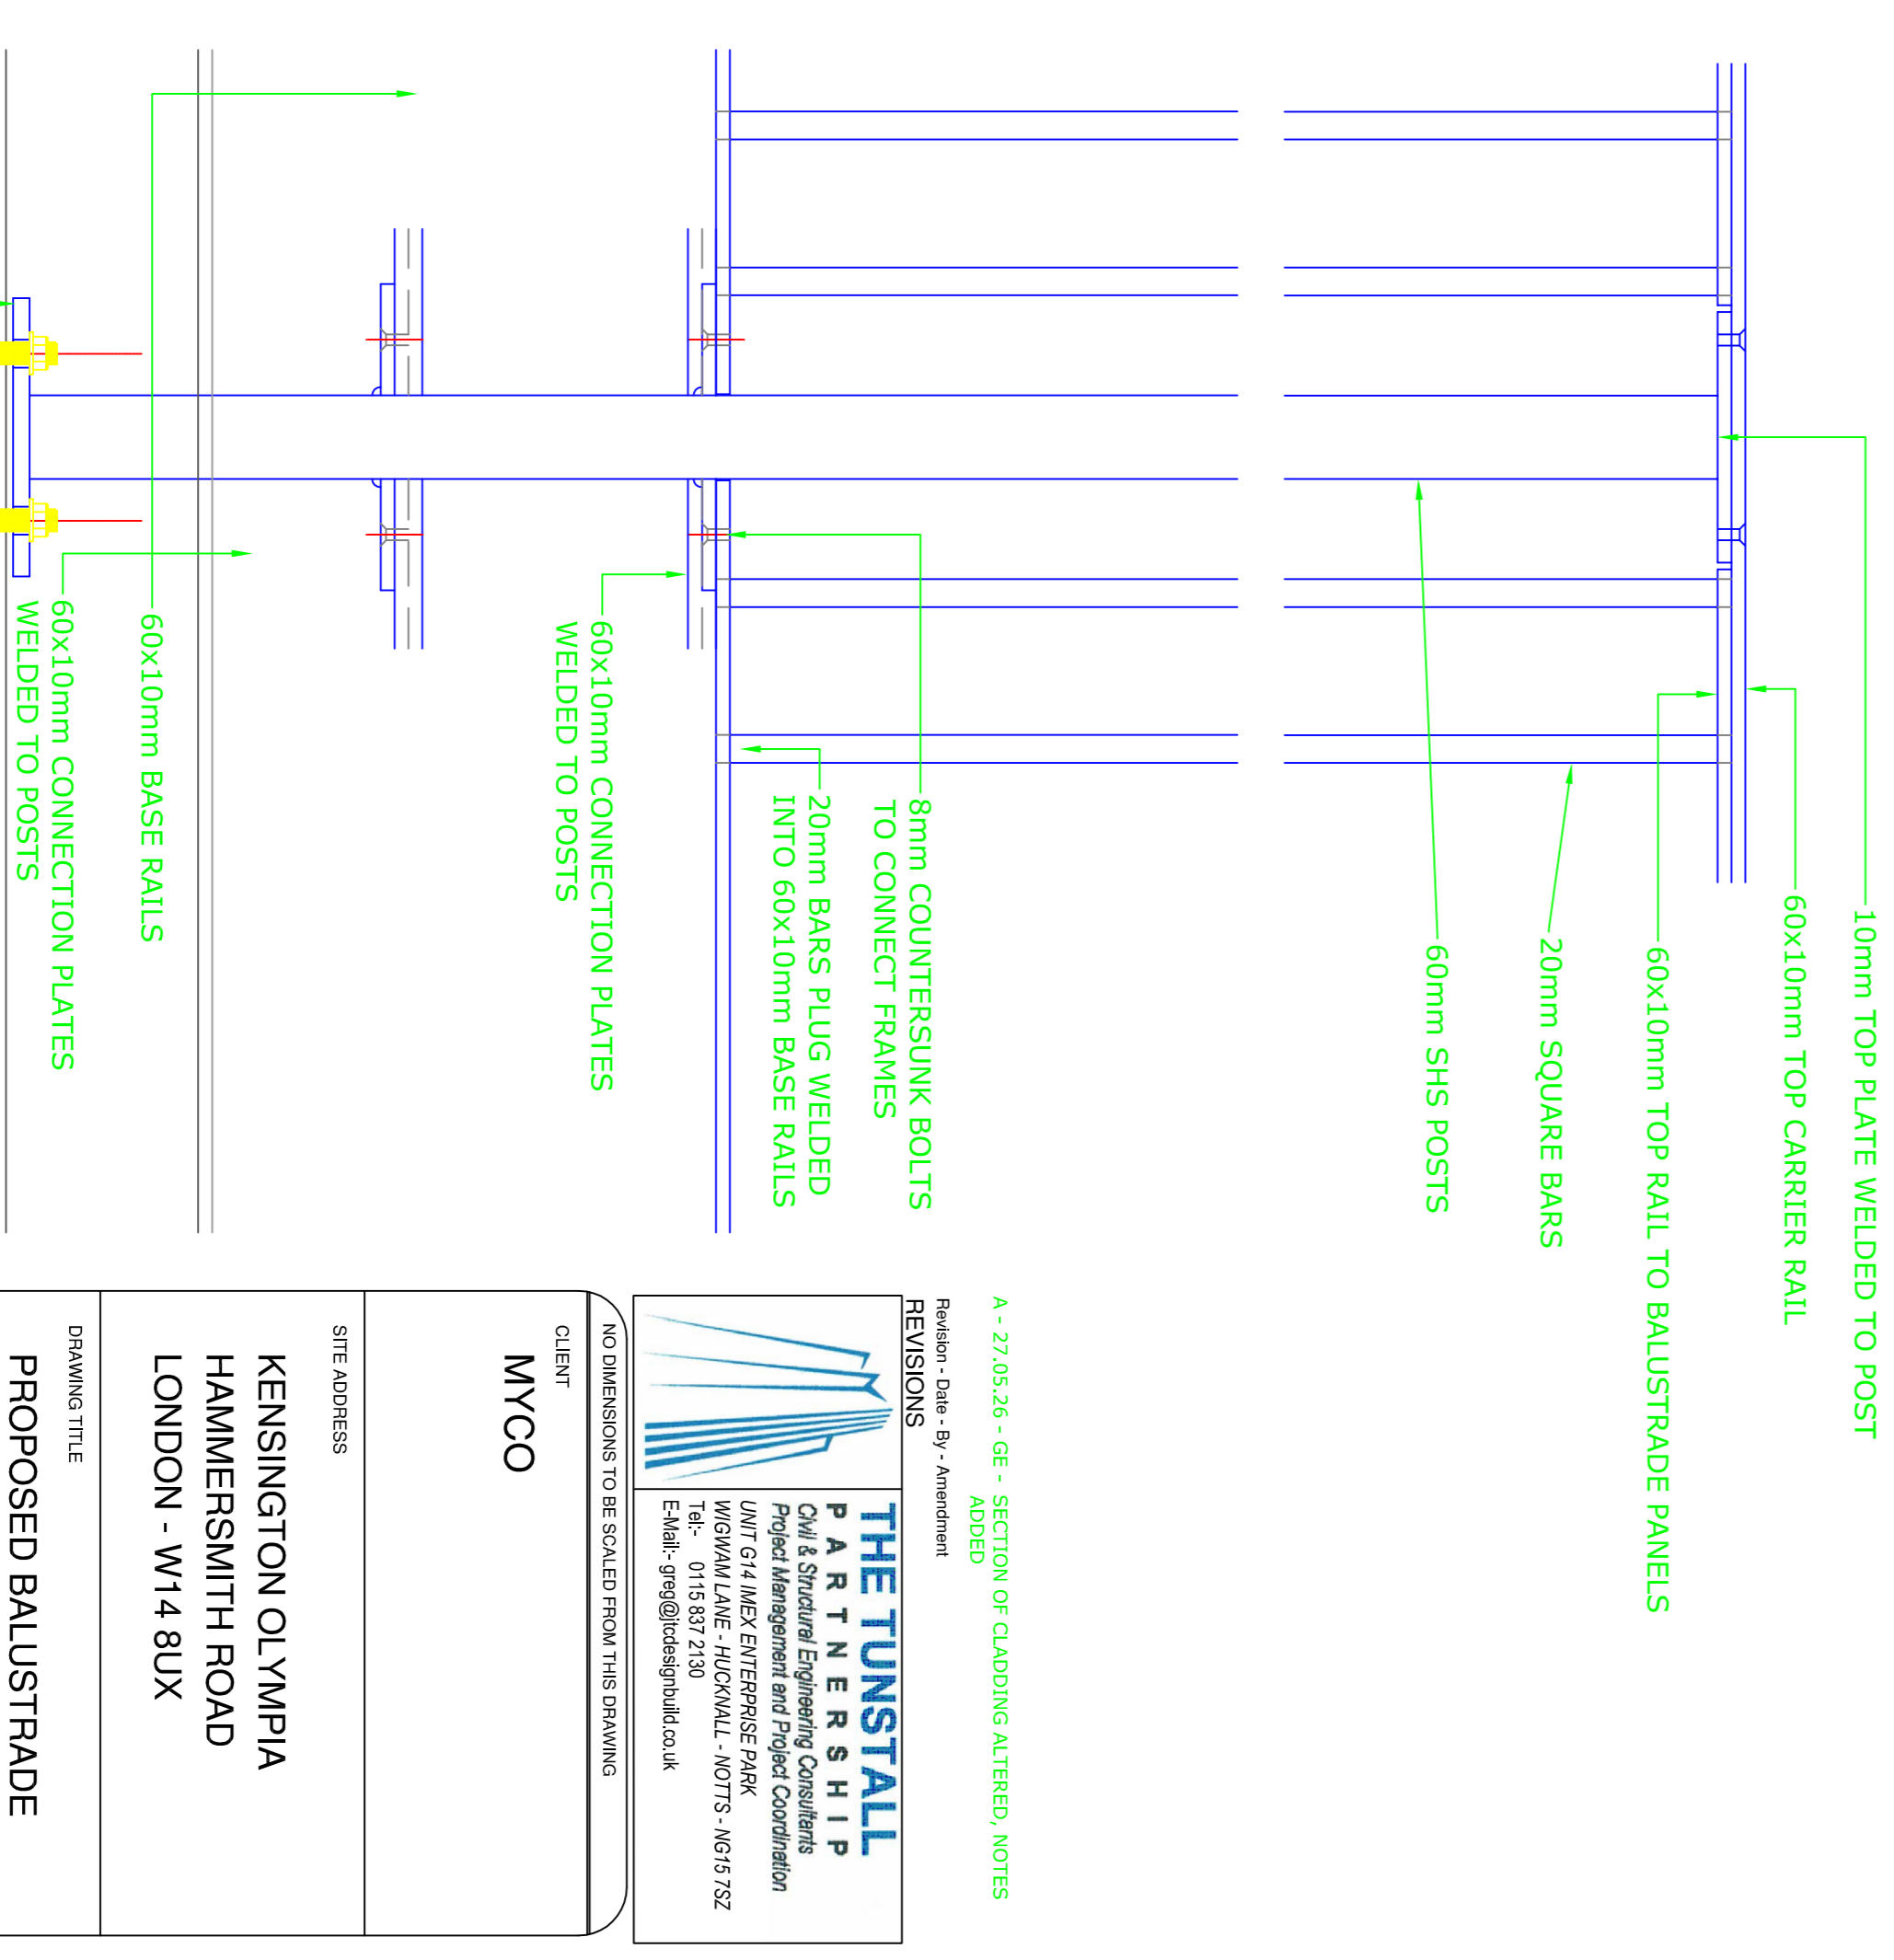

FRONT ELEVATION OF BALUSTRADE SHOWN WITHOUT CLADDING POSTS, SPINDLES AND BASE FIXINGS
 SCALE 1:5 @ A1

A - 27.05.26 - GE - SECTION OF CLADDING ALTERED, NOTES ADDED

Revised: Date - 29 - November

REVISIONS:

THE TUNSTALL
 PARTNERSHIP
 Civil & Structural Engineering Consultants
 Project Management and Project Coordination
 WINDY HILL FARM, CHURCHVALE, NOTTS - NG16 7SZ
 Tel: 0115 837 2130
 Email: greg@thetunstall.co.uk

NO DIMENSIONS TO BE SCALED FROM THIS DRAWING

CLIENT
MVCO

SITE ADDRESS
**KENSINGTON OL YMPIA
 HAMMERSMITH ROAD
 LONDON - W14 8UX**

DRAWING TITLE
**PROPOSED BALUSTRADE
 TO 1ST FLOOR MEZZANINE**

SCALE	1:20 @ A1	DATE	18.05.26
DRAWN BY	G ELKIN	CHECKED BY	
DRAWING NUMBER	MV01 - 01	REV	A