




4 WALL SECTION @ COMP. LAB
 A5.11 SCALE: 1/2"=1'-0"

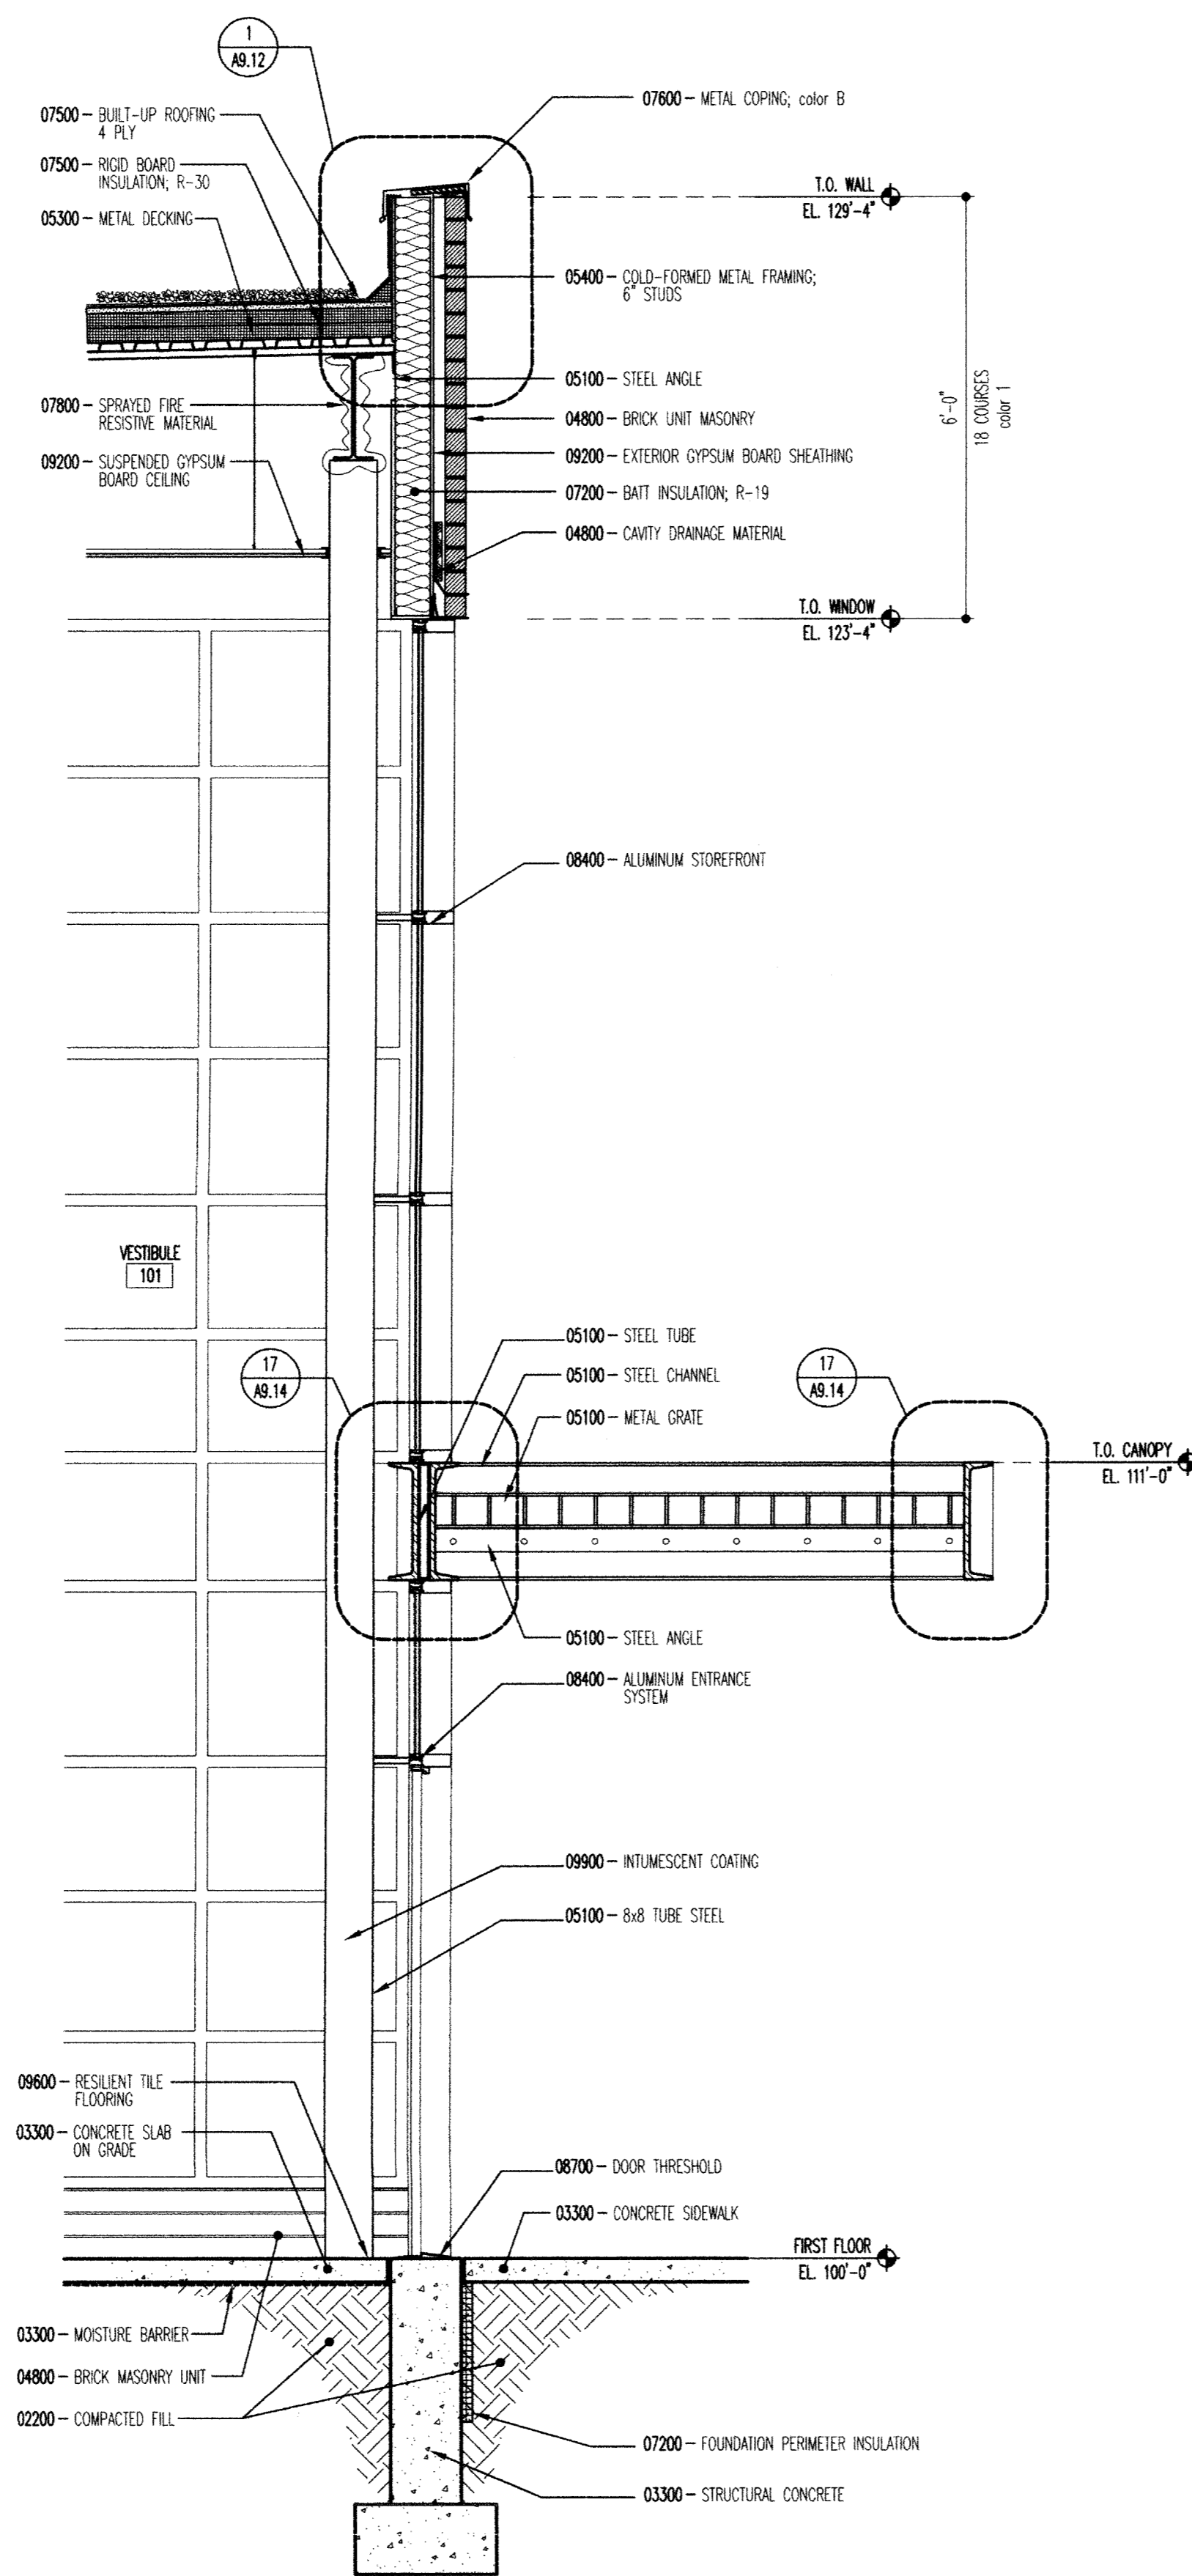

3 WALL SECTION @ MAIN ENTRY
 A5.11 SCALE: 1/2"=1'-0"

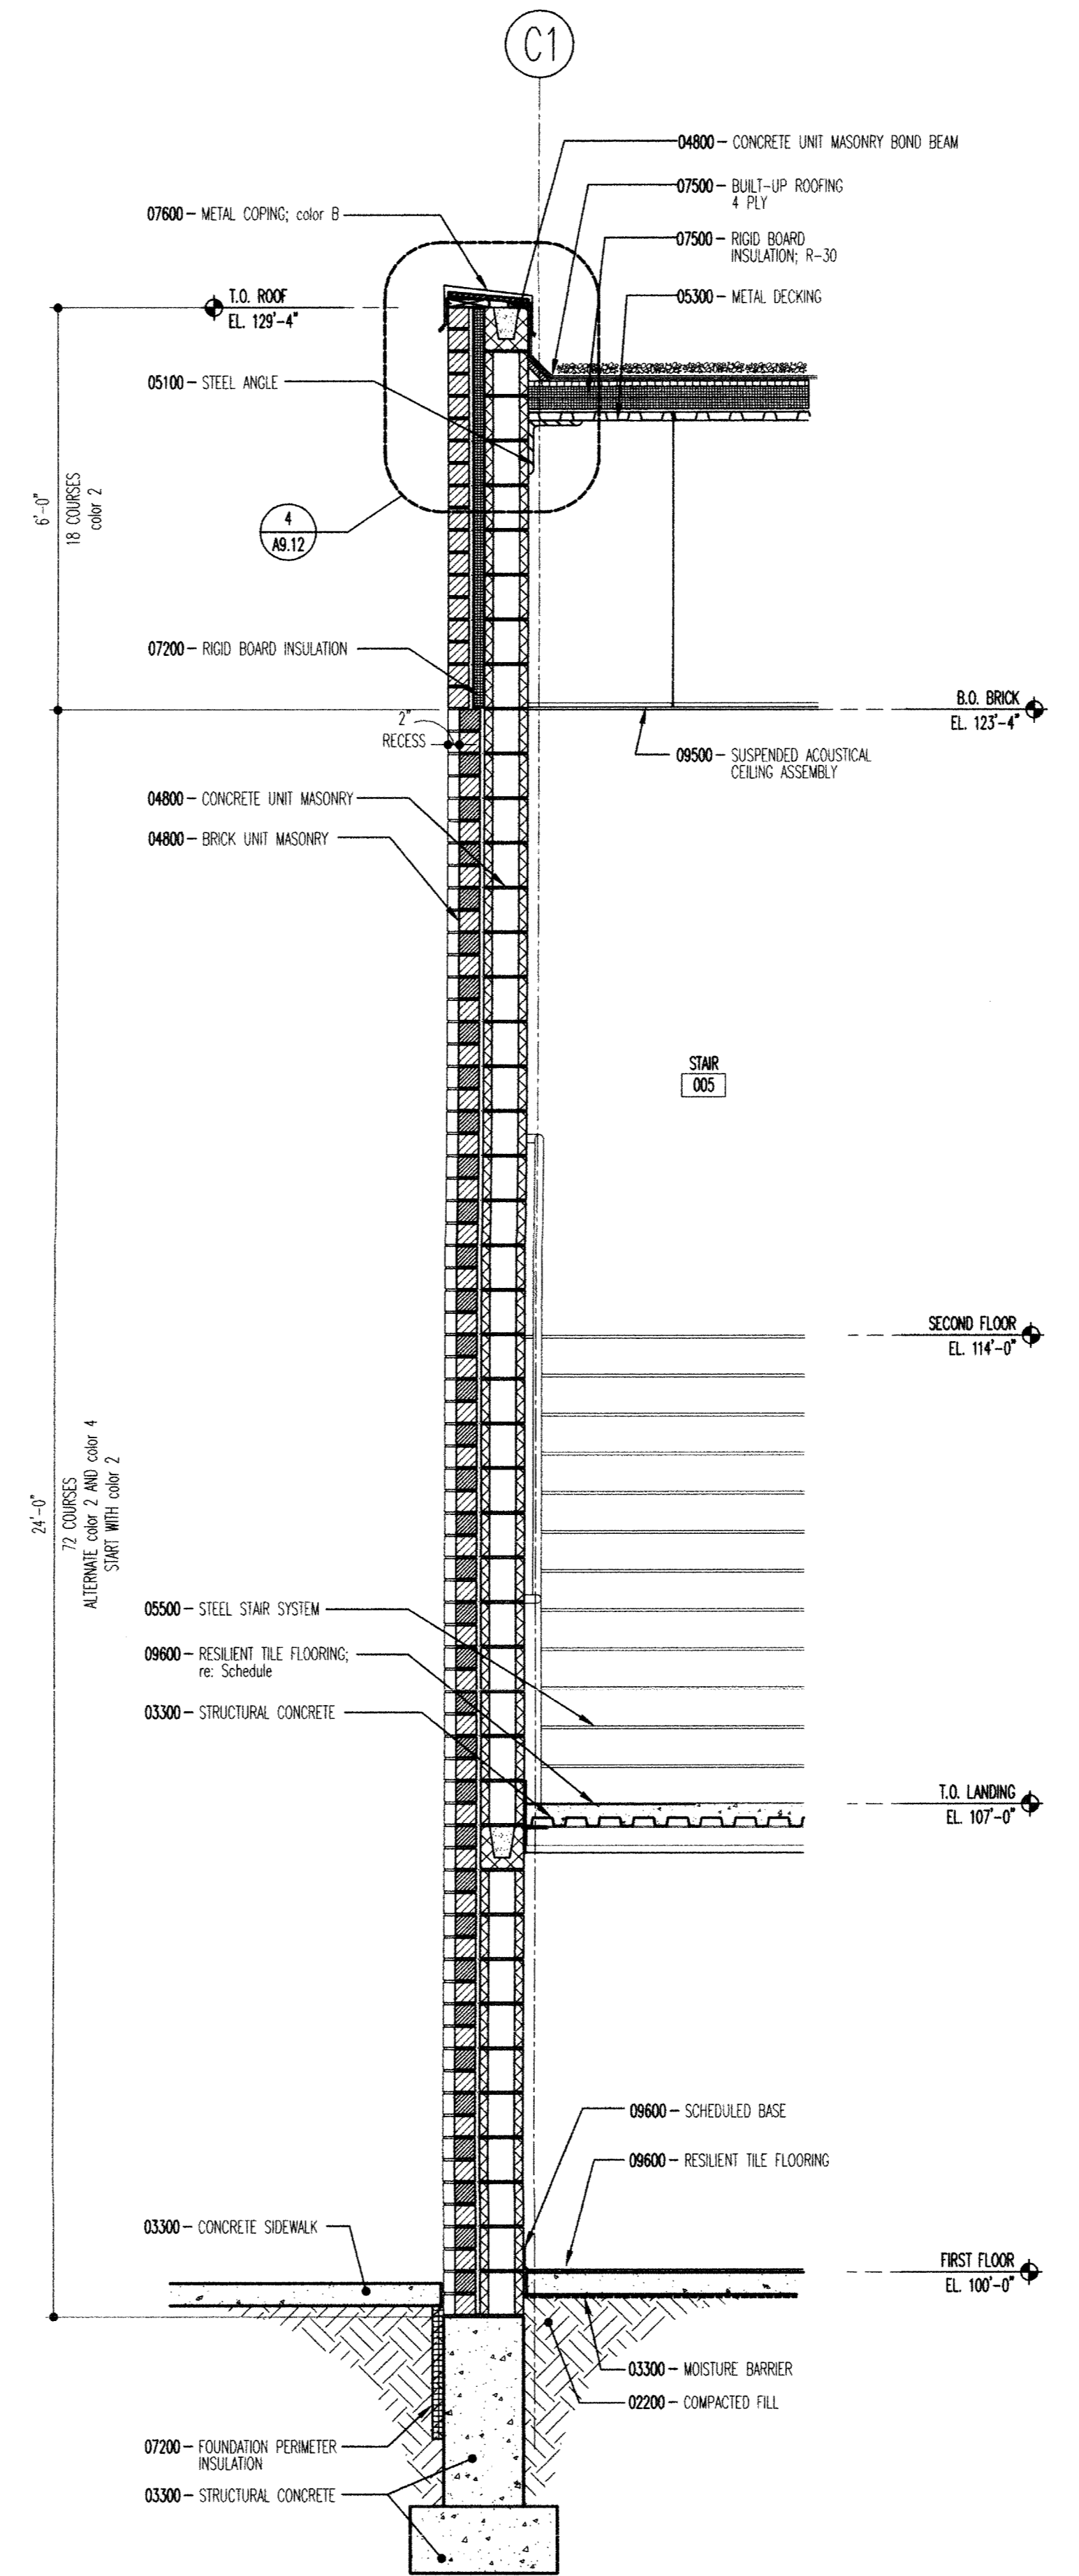

2 WALL SECTION @ STAIR 004 & 005
 A5.11 SCALE: 1/2"=1'-0"

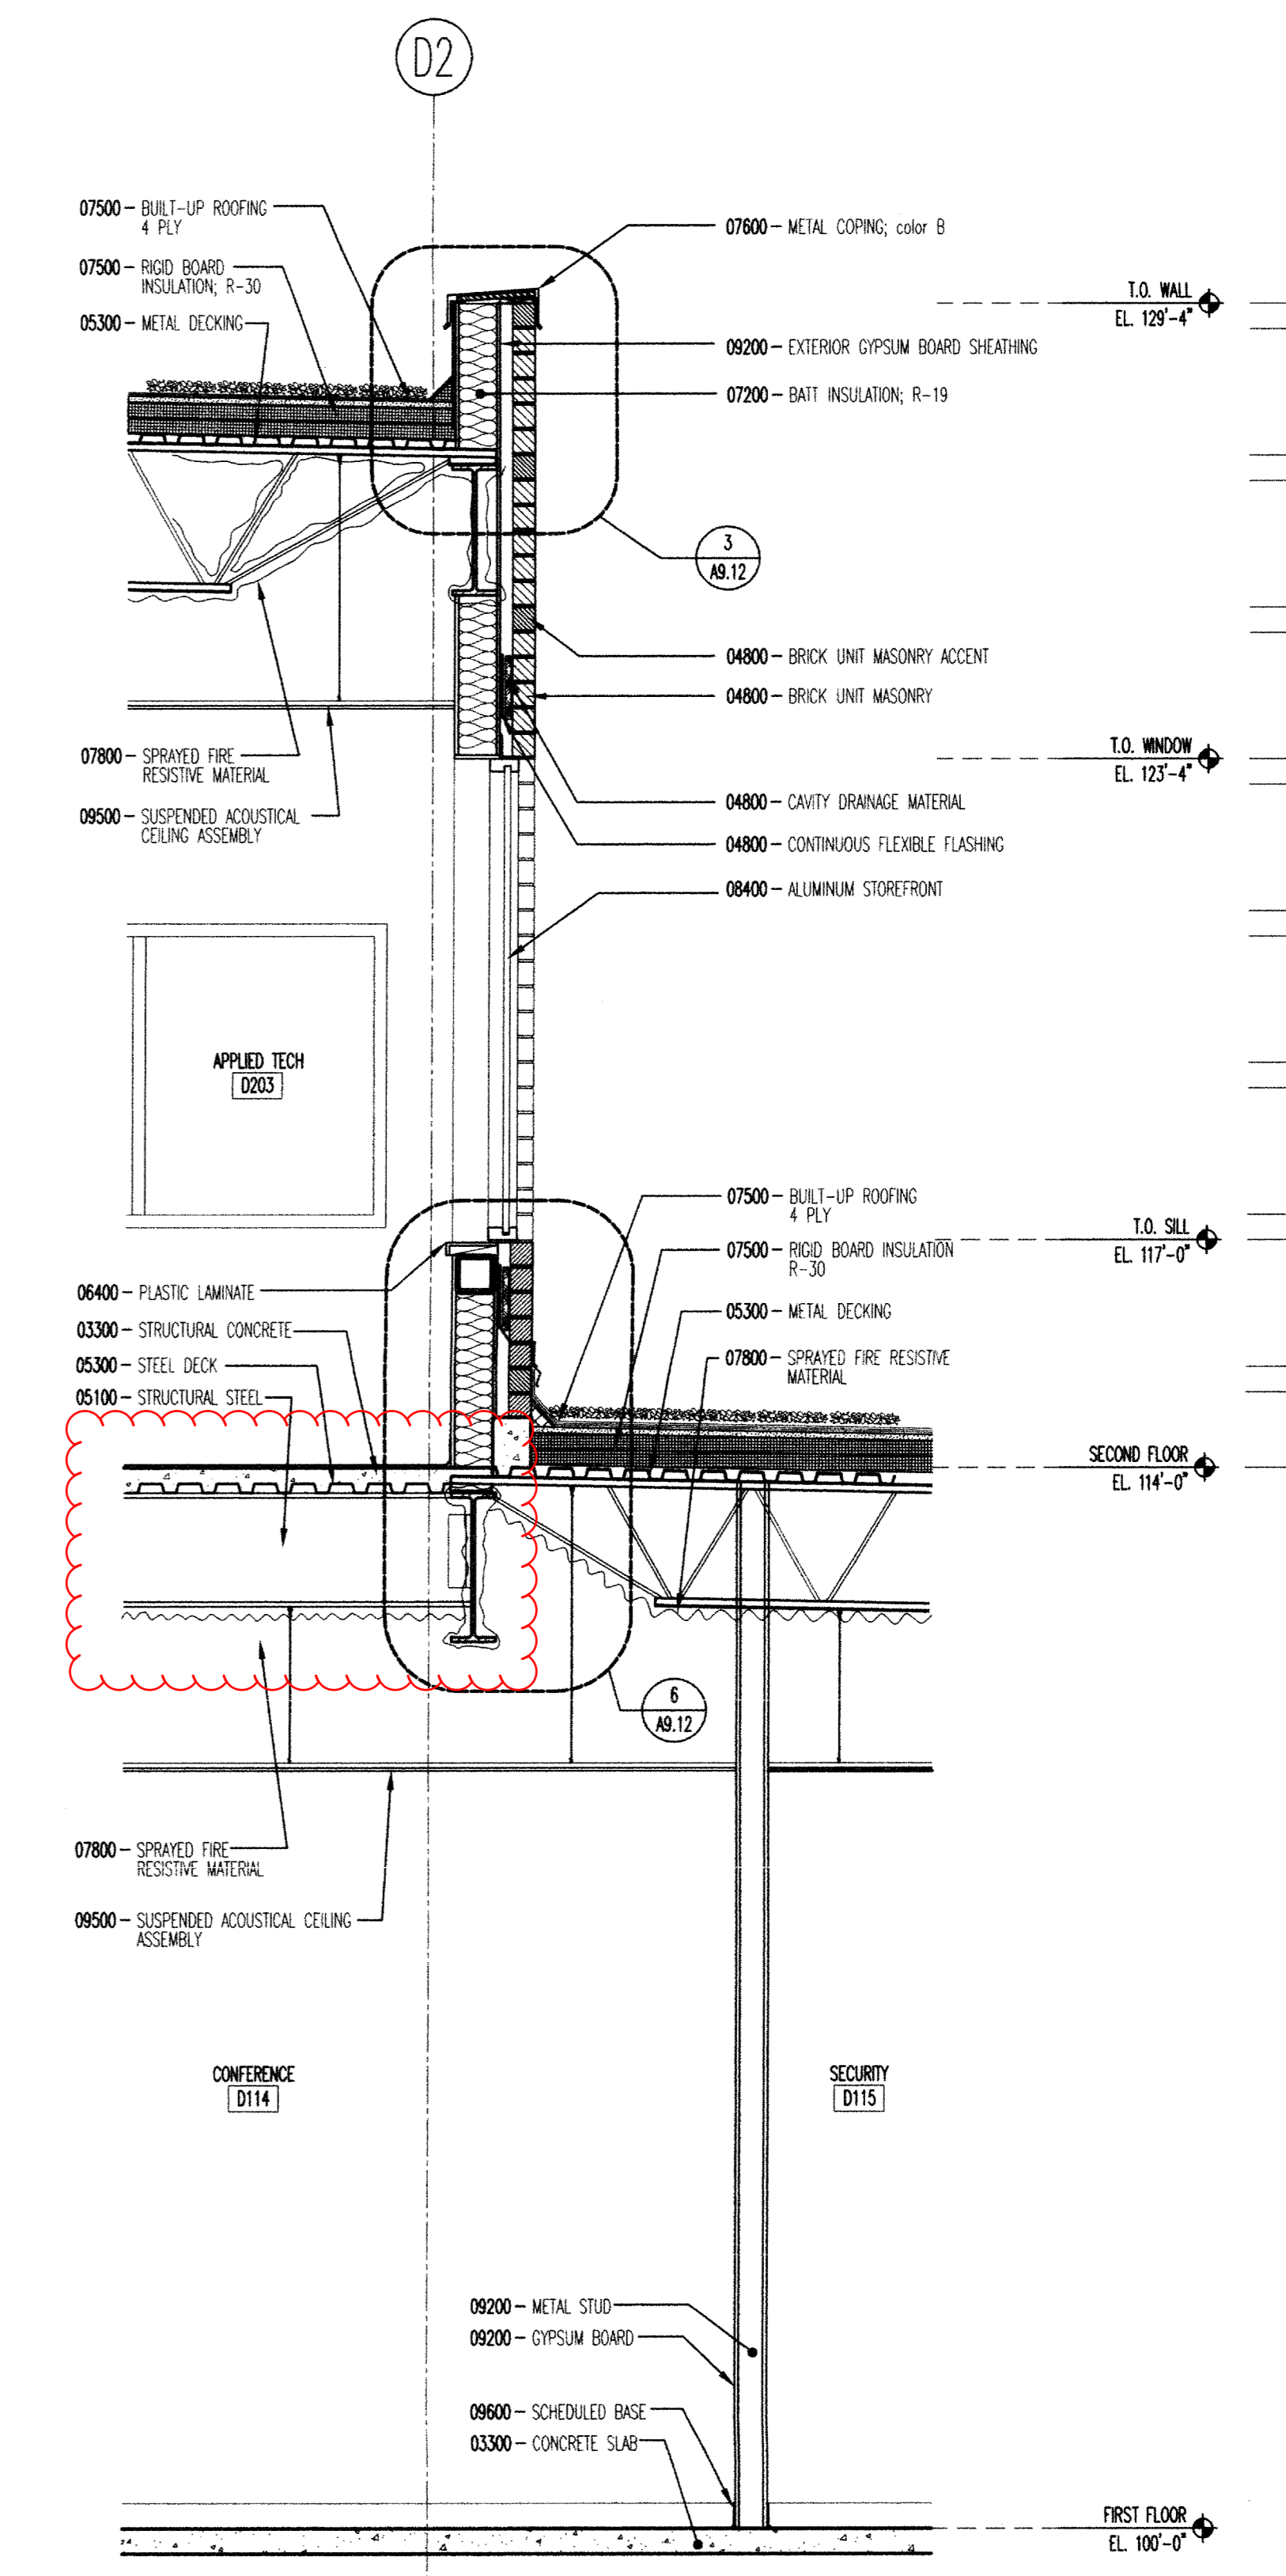

1 WALL SECTION @ ART
 A5.11 SCALE: 1/2"=1'-0"

