


**GEORGE MASON UNIVERSITY  
 PERFORMING ARTS BUILDING ADDITION**

STATE PROJECT NUMBER: 247-17486  
 PROJECT LOCATION: FAIRFAX CAMPUS, VIRGINIA  
 OWNER: GEORGE MASON UNIVERSITY  
 ADDRESS: 4400 UNIVERSITY DRIVE  
 FAIRFAX, VIRGINIA

PROJECT / OWNER

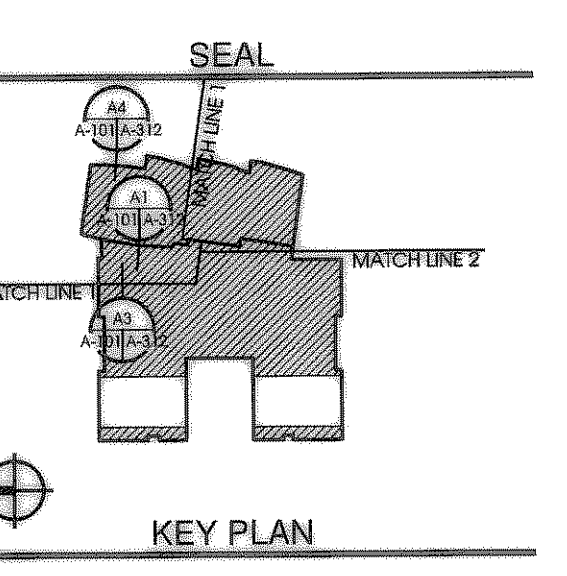



05/14/2009 ISSUE FOR BID  
 05/29/2009 WD RSBMT 2  
 07/06/2009 CONST. SET

MARK	DATE	ISSUE
DRAWN BY: SEL		
CHECKED BY: KD		
PROJECT NO: 0607		

WALL SECTIONS

**A-312**

0 8" 16" 32"  
 SCALE: 3/4" = 1'-0"

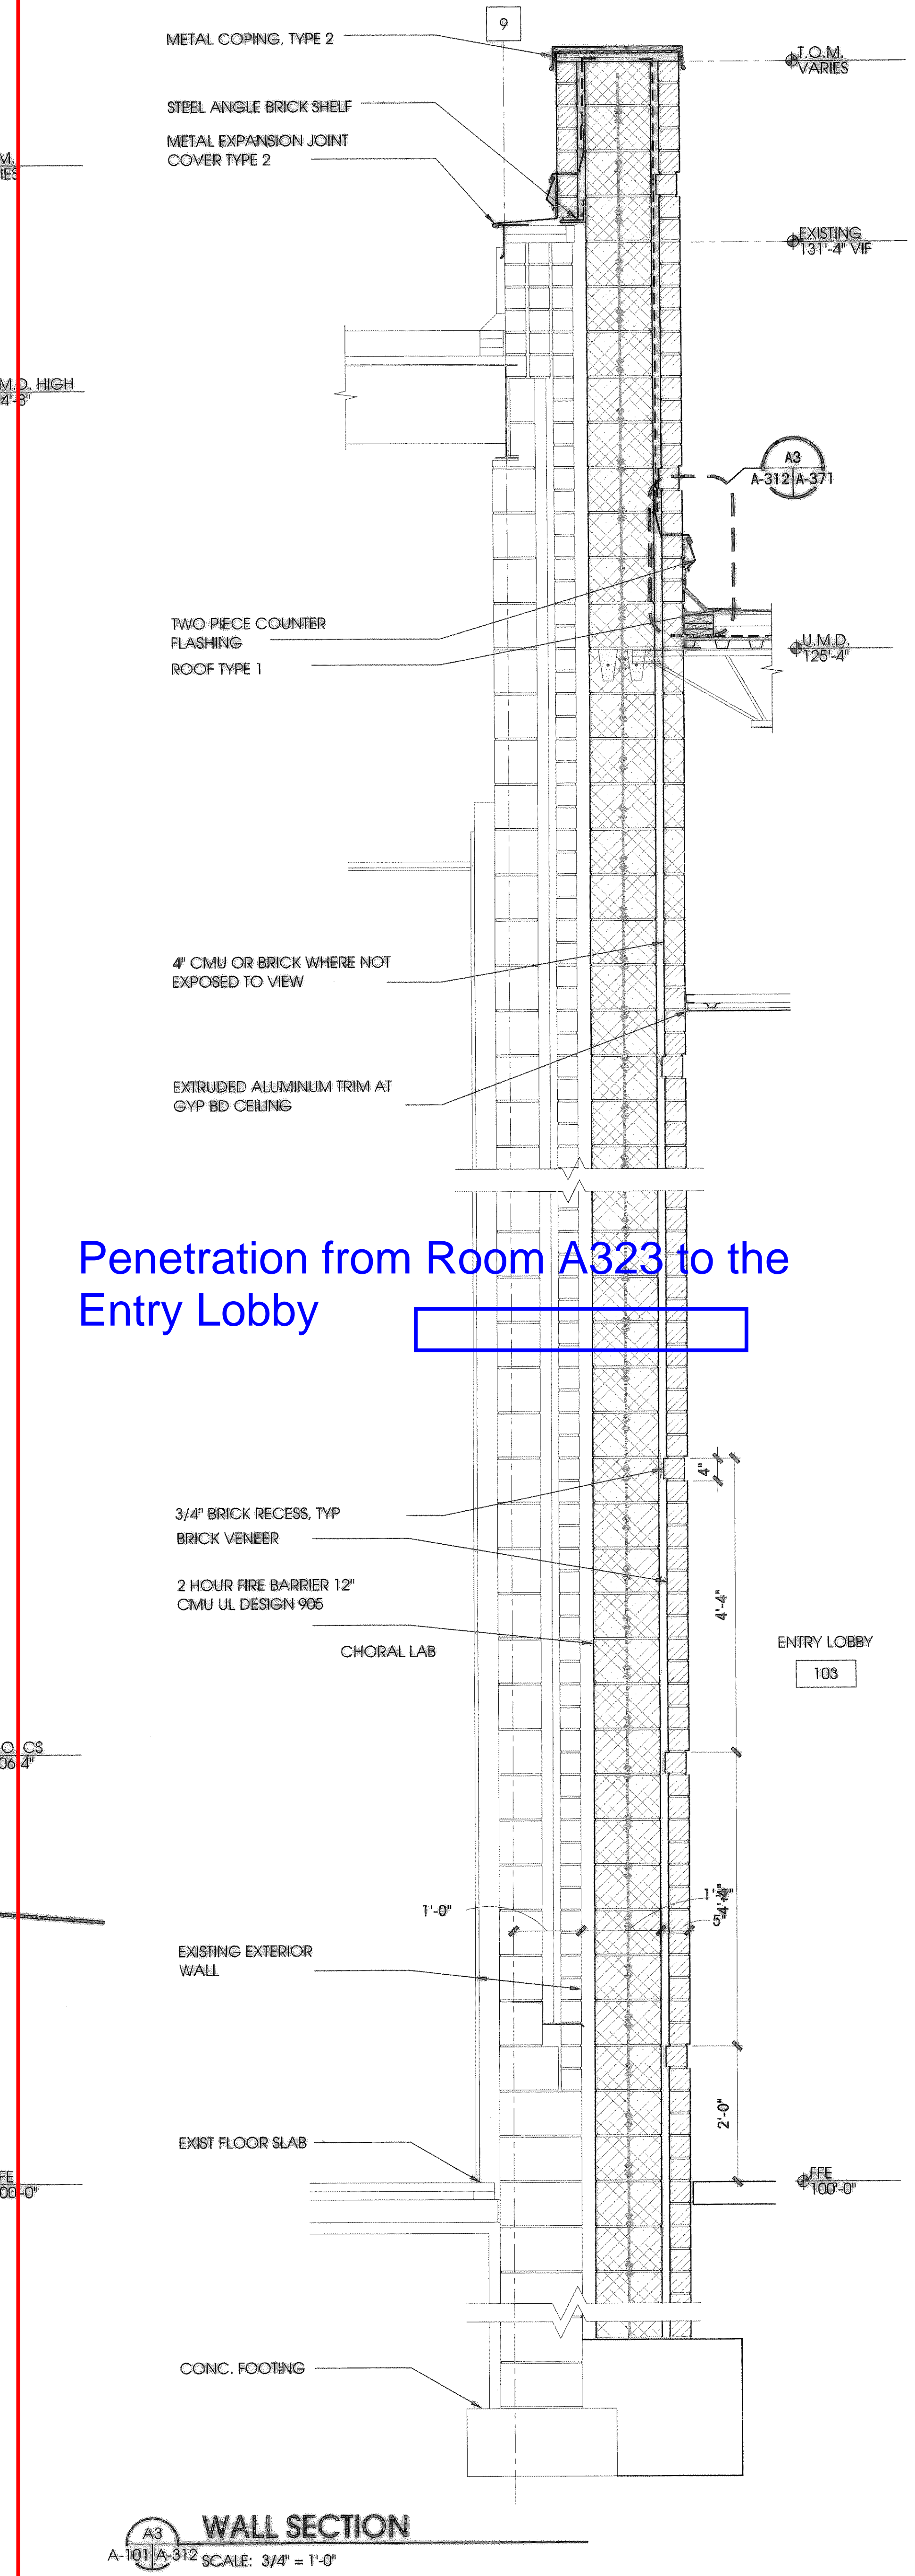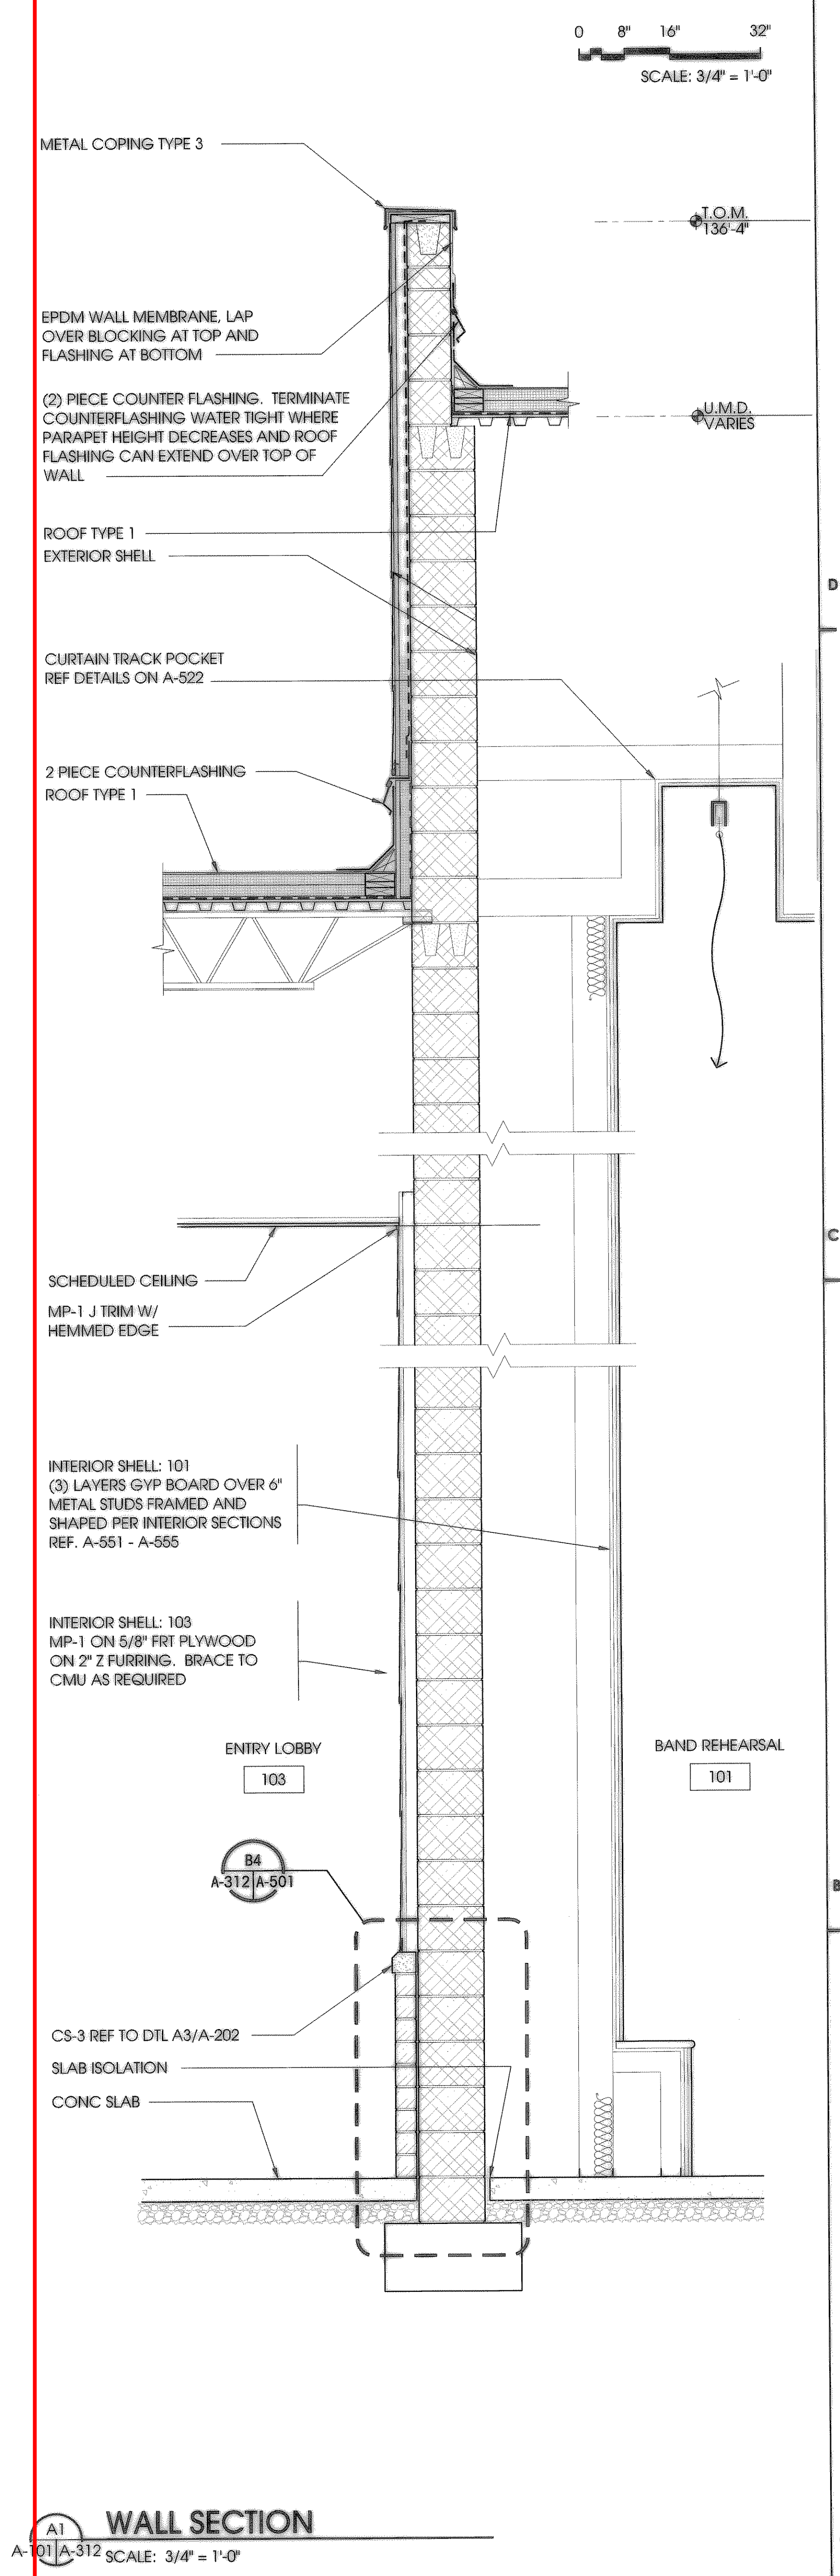

Penetration from Room A323 to the Entry Lobby

