

NOTES:

BROWN RESIDENCE
7 Pascoe Lane
HARLAXTON QLD 4350

client
D J & K A BROWN
209 NORTH STREET
ROCKVILLE QLD 4350

revisions	date
A I.F.C.	06/21


DESIGN SOLUTIONS (Qld)
WHEN EXPERIENCE COUNTS

1a Old Toll Bar Road
TOOWOOMBA QLD 4350
Ph. 07-46320126 Fax 07-46394177
Mbl. 0428 721 649

Verify all dimensions & details on site.
Resolve any discrepancies with Engineer before proceeding with any work.

date JUNE 2021
DOOR & WINDOW SCHEDULE
NORTH & WEST ELEVATIONS
SHEET 28 of 29

drawing	scale	REFER TO SCALE BAR
issue A	approved	DJB
051219	003	
job no.	dwg no.	

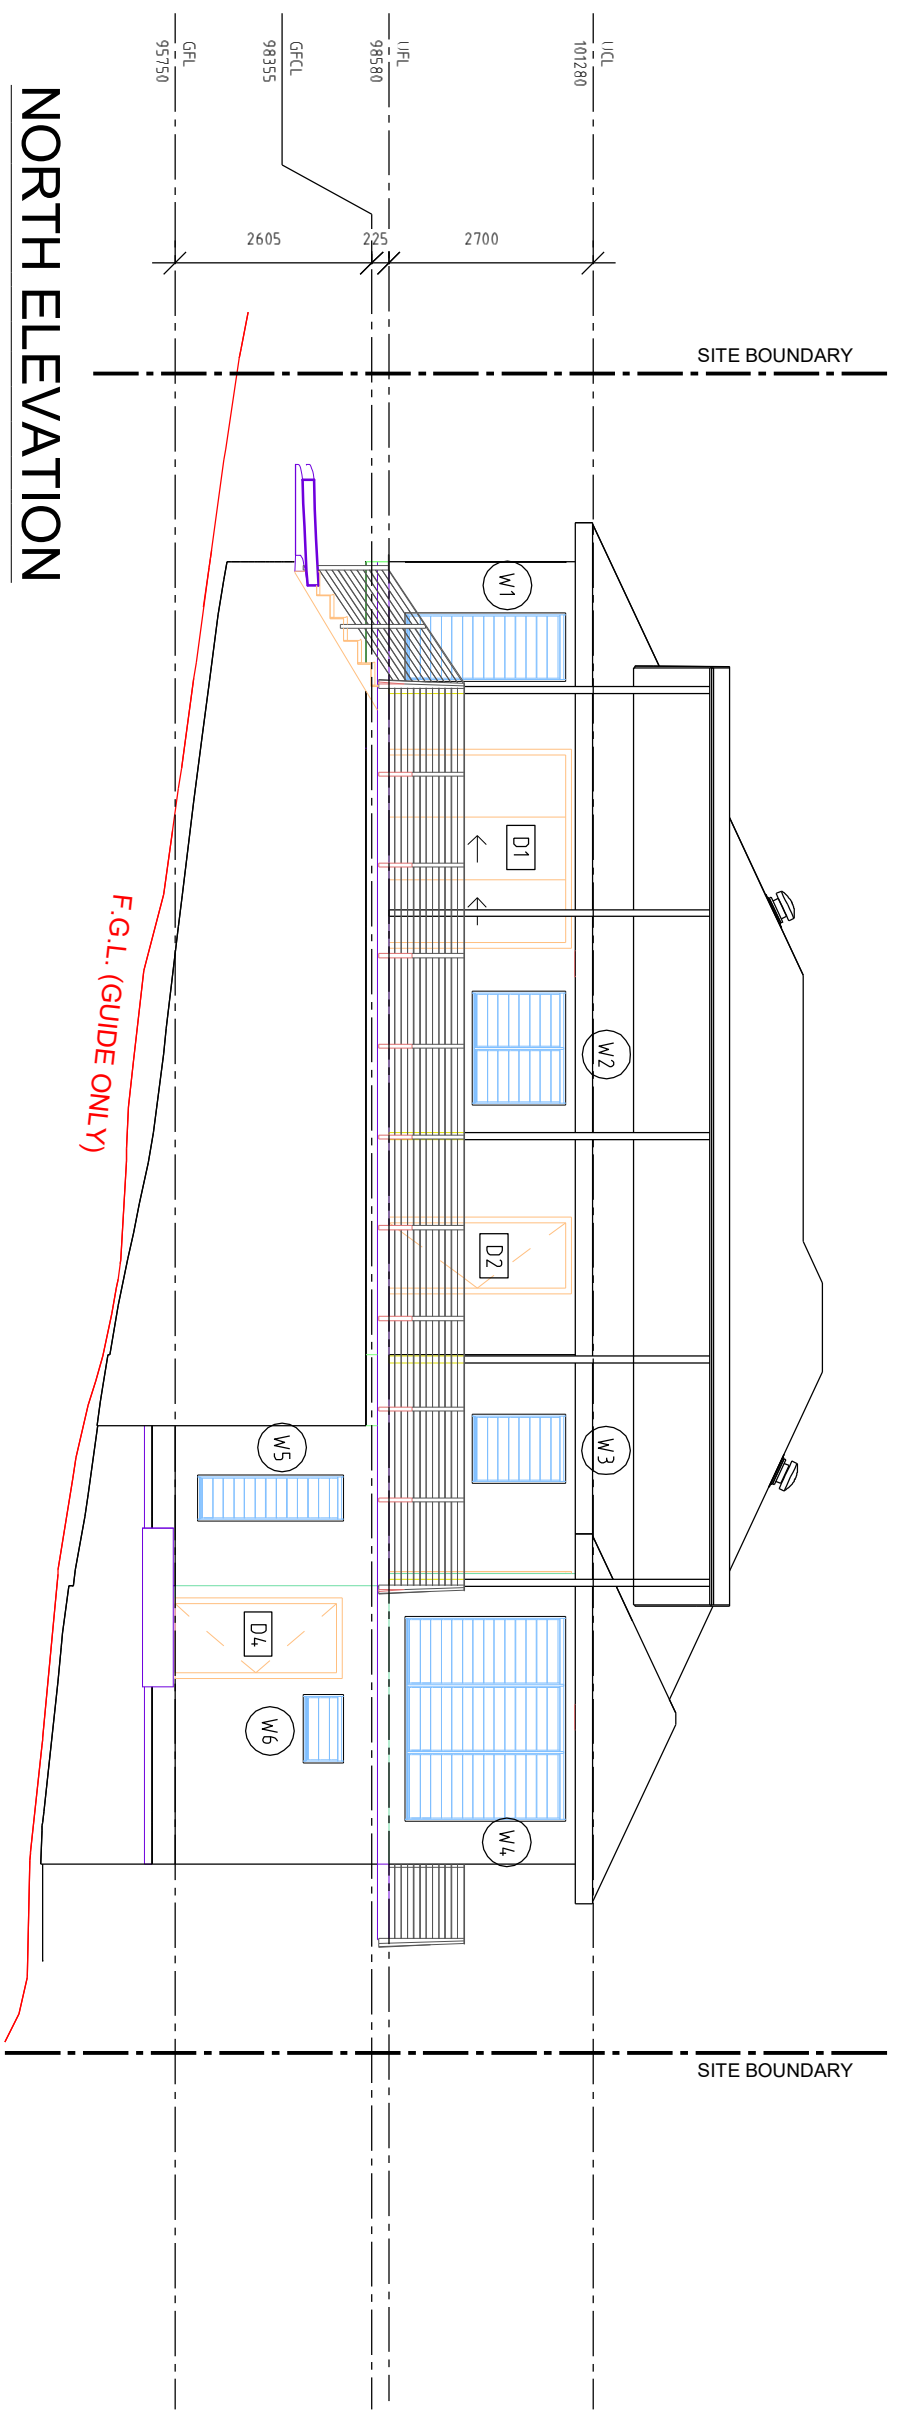

NORTH ELEVATION

1 : 100



WEST ELEVATION

1 : 100