
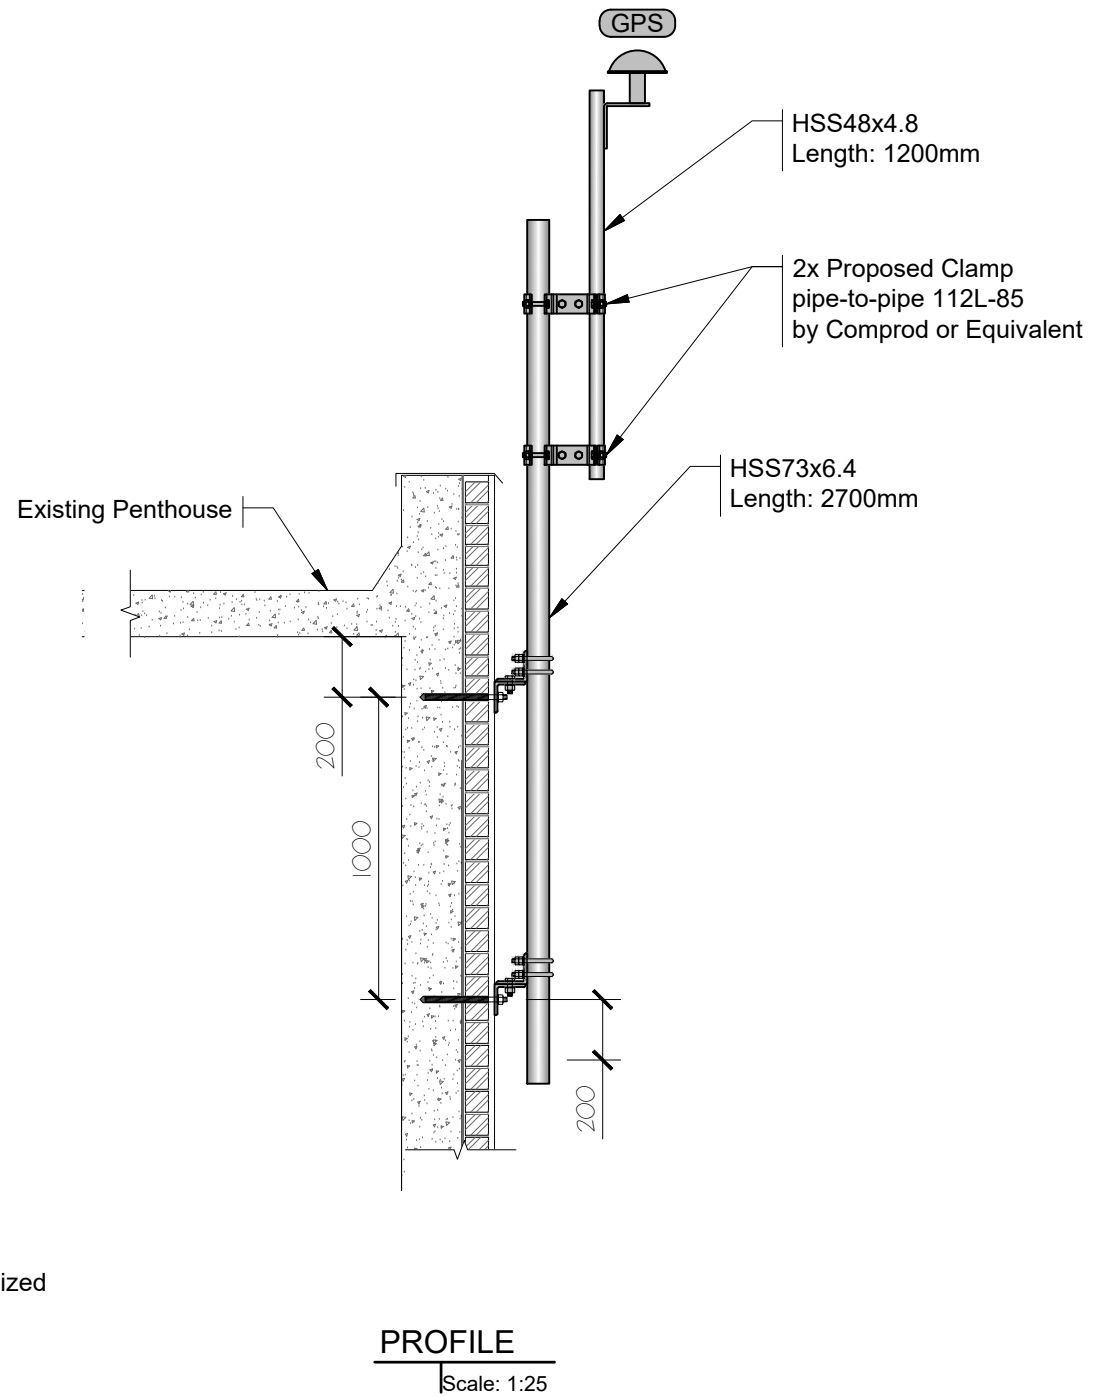


Notes:

- 1) Contractor may require to use sleeves between the steel cladding and concrete wall.
- 2) Contractor shall seal all gaps as result of penetration through the existing wall, maintaining the waterproofing and/or insulation.

Proposed GPS
Location T.B.D. on-site

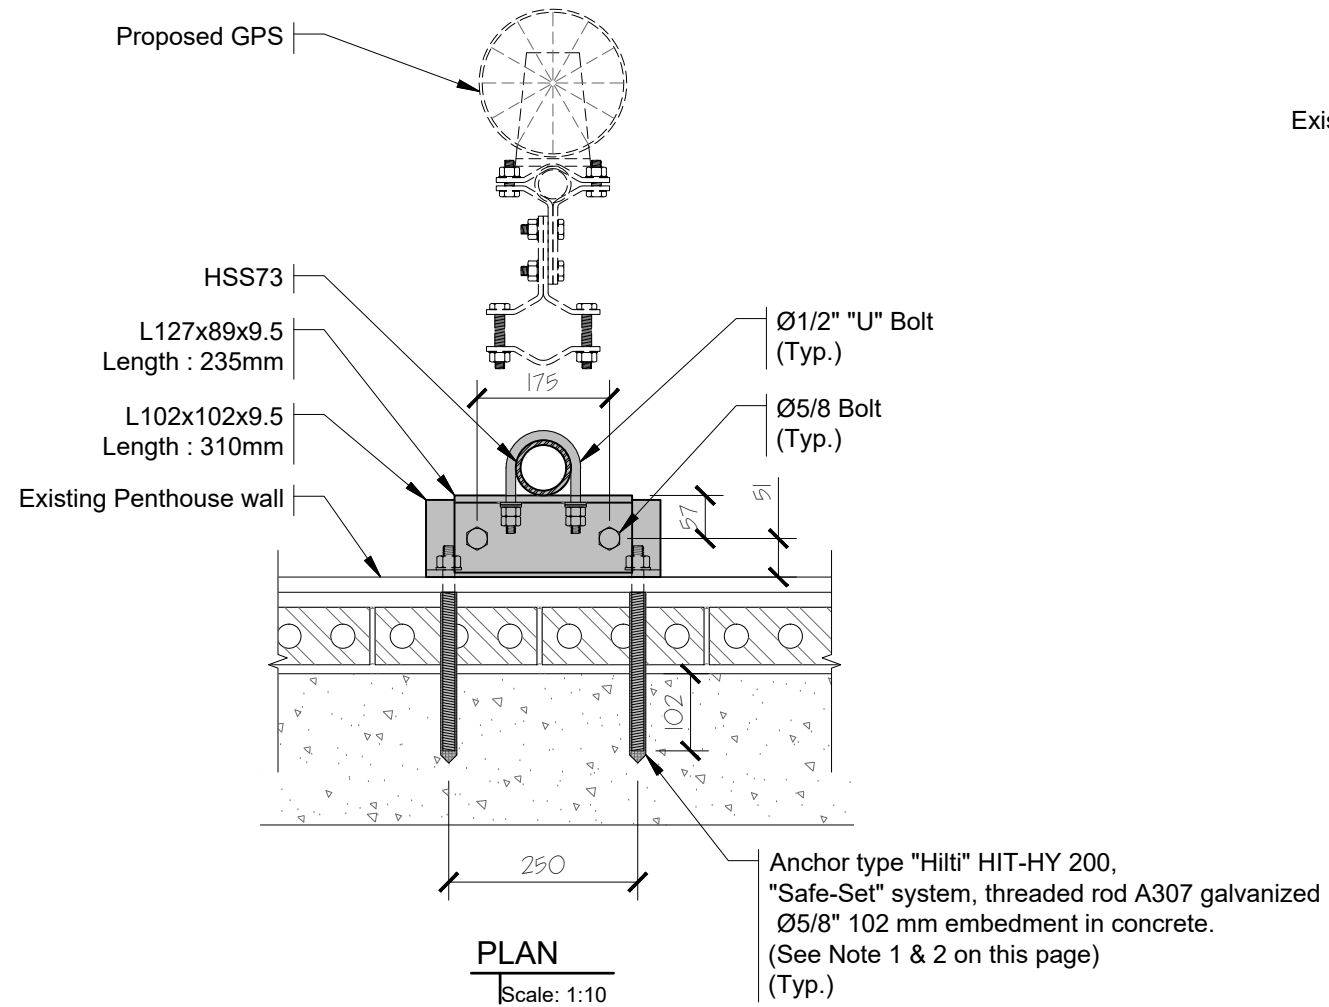

PROPOSED GPS
TYPICAL

Legend:

Proposed elements

19-06-07	FOR CONSTRUCTION	0
Date	Comments	Rev.

Customer:



Rogers Project No: 9913-501

Consultant:



Project: **C3593**
QUEENS BLVD. @ BELMONT AVE. E
1061 Queen's Blvd.
Kitchener, Ontario

Drawing:

**PROPOSED
GPS MOUNT**

Drawn by: S.A.
Designed by: D.M.
Verified by: O.R.
Accepted by: O.R.



Scale: AS SHOWN

Date: 19-06-07 Page: **312**
Size: 11x17