



1 FIRE RATED BOTTOM OF MECH SHAFT / PLENUM
1 1/2" = 1'-0"

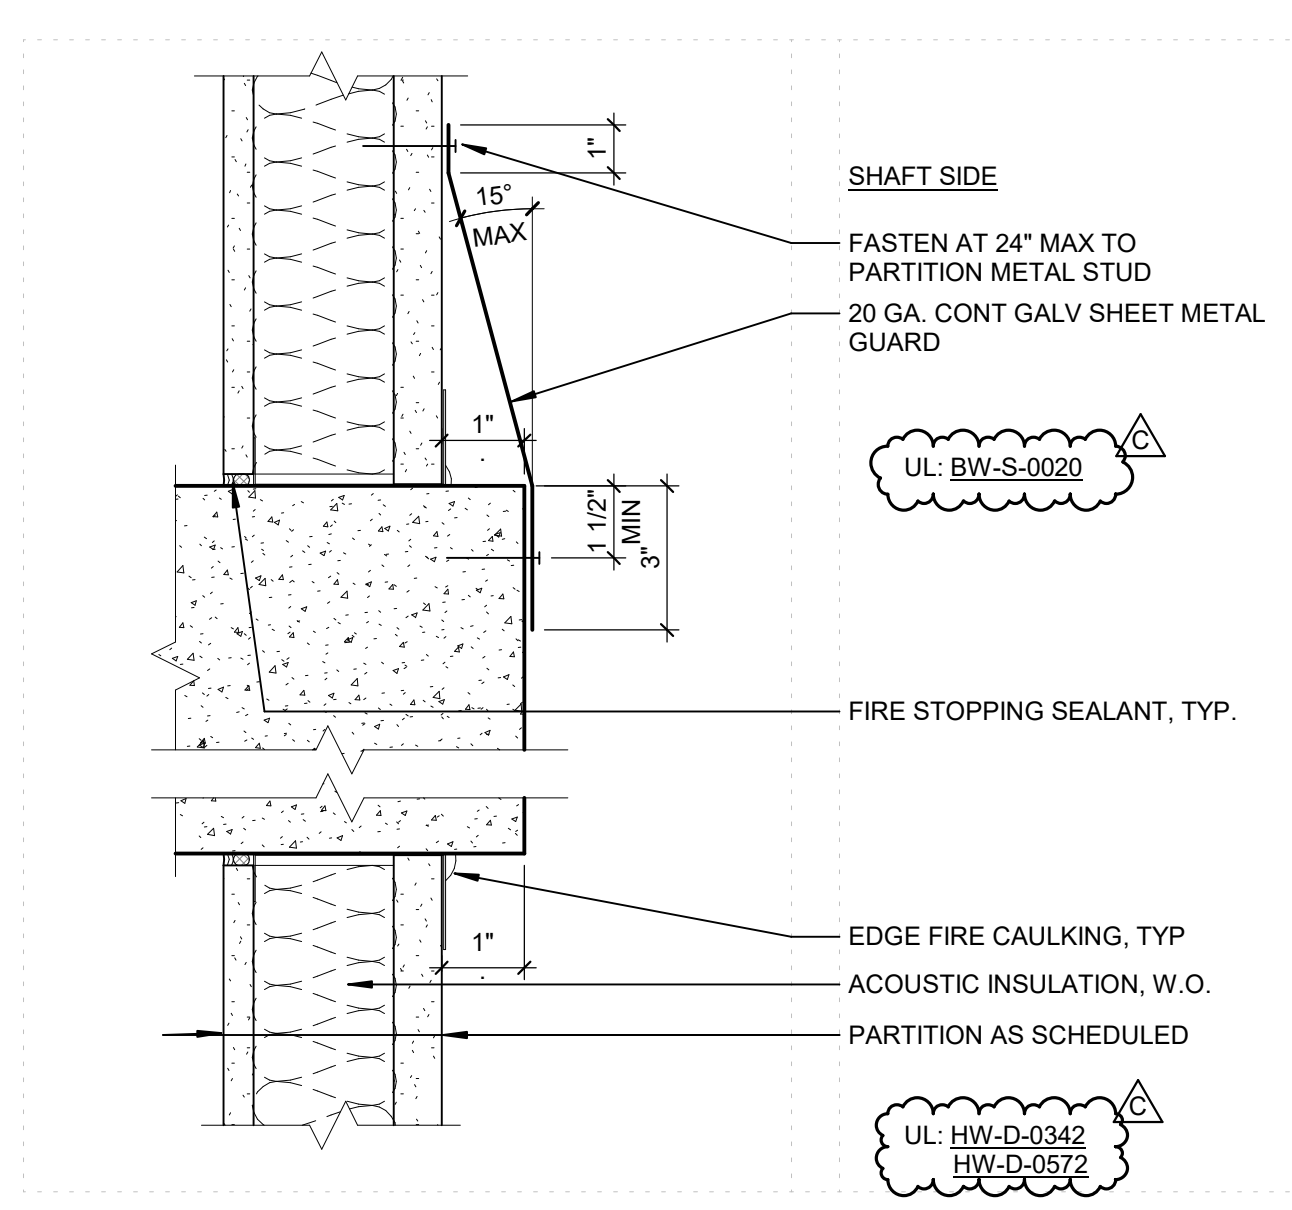

2 SHAFT LEDGE EDGE
3" = 1'-0"

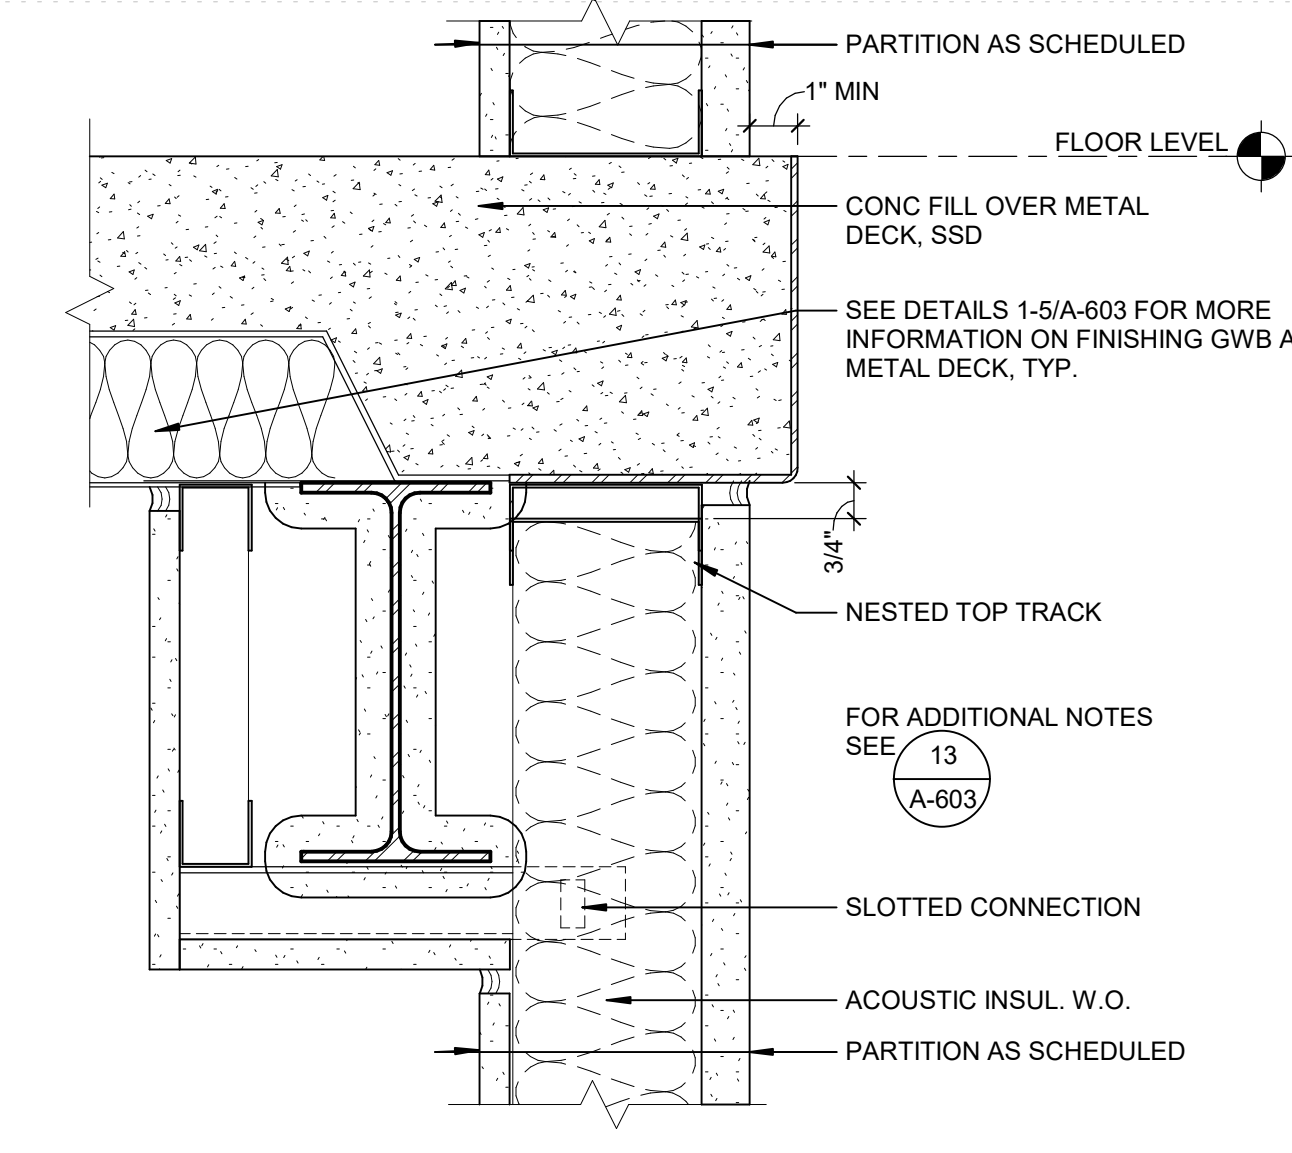


3 EDGE OF SLAB AT MECH SHAFT
3" = 1'-0"

ISSUES	DATE
100% SCHEMATIC DESIGN	05/01/2020
50% DESIGN DEVELOPMENT	06/29/2020
ISSUE FOR DESIGN DEVELOPMENT	08/07/2020
ISSUE FOR HD PERMIT	08/07/2020
ISSUE FOR PERMIT	08/07/2020
50% CONSTRUCTION DOCUMENTS	10/02/2020
ISSUE FOR CONSTRUCTION	11/20/2020

REVISION LIST	DATE
1 ASI 1	TBD
C ISSUE FOR PERMIT BACKCHECK 2 (W)	12/10/2020

1001 TOWERS | EAST
10550 NE 10TH STREET, BELLEVUE, WA 98004

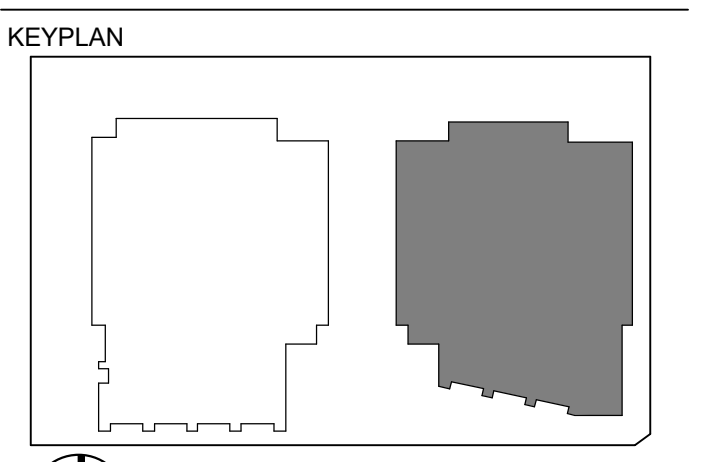

PROJECT NO.: 19044.00
DATE: 12/10/2020
SCALE: As indicated

INTERIOR PARTITION DETAILS

SHEET NO: **AE-605**

12/16/2020 9:14:39 AM