



**1** 1-HOUR FIRE RATED DEFLECTION PARTITION CONNECTION PARALLEL TO WD. PURLINS

SCALE 3\"/>

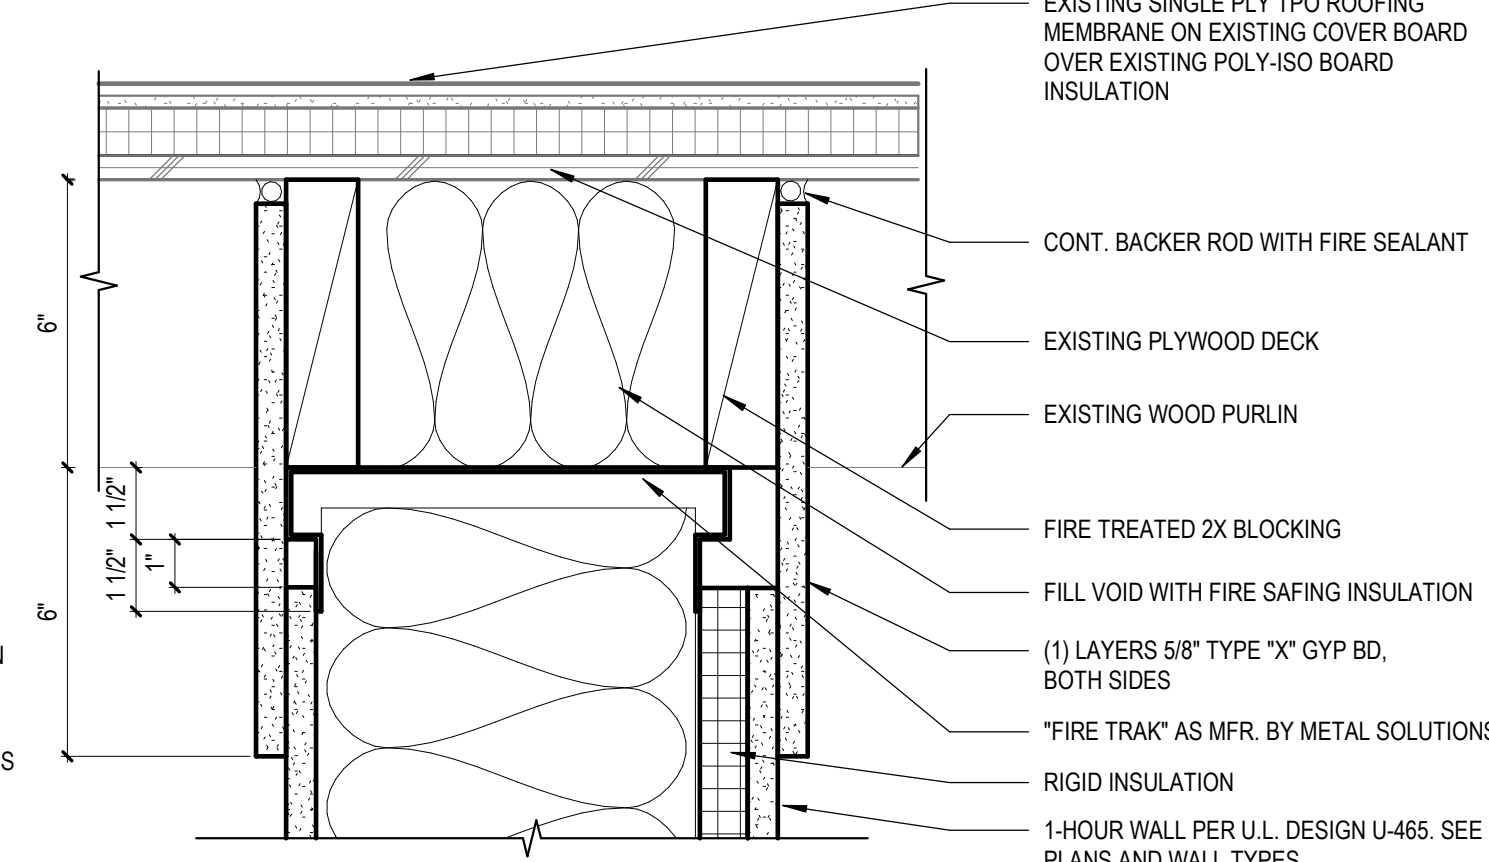


**3** 1-HOUR FIRE RATED DEFLECTION PARTITION CONNECTION PERPENDICULAR TO WD. PURLINS

SCALE 3\"/>

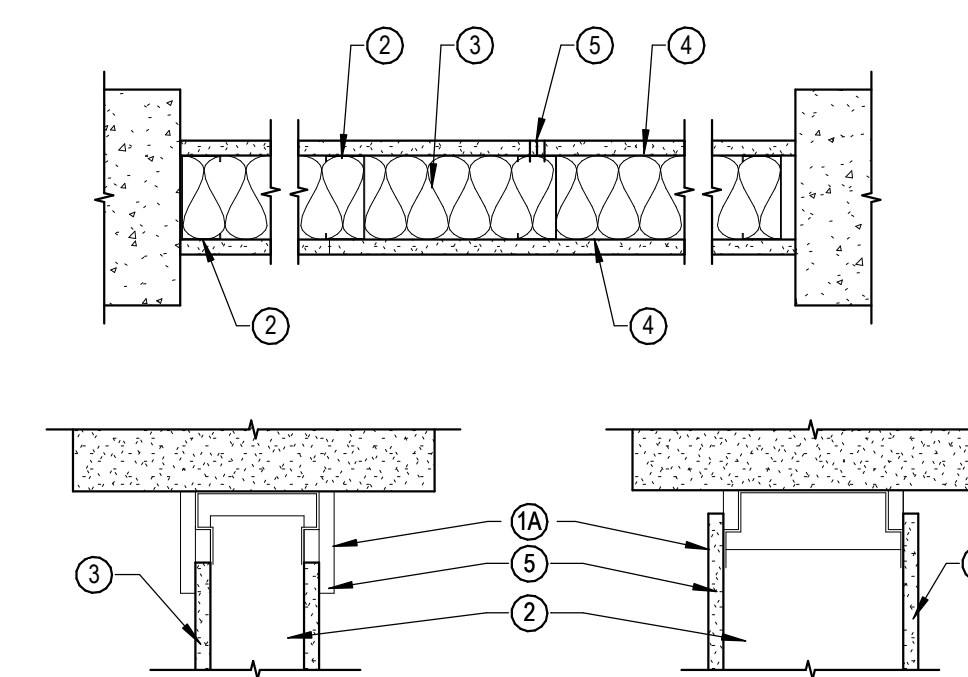


- FLOOR AND CEILING RUNNERS-(NOT SHOWN)-CHANNEL SHAPED RUNNERS, 3-5/8\"/>
- STEEL STUDS-CHANNEL SHAPED, 3-5/8\"/>
- BATTS AND BLANKETS\* - 5/8\"/>
- WALLBOARD, GYPSUM\*(AS AN ALTERNATE TO ITEM 4)-NOM 1/2\"/>
- JOINT TAPE AND COMPOUND-VINYL DRY OR PREMIXED JOINT COMPOUND, APPLIED IN TWO COATS TO JOINTS AND SCREW HEAD. PAPER TAPE, 2\"/>
- FURRING CHANNEL-(OPTIONAL-NOT SHOWN)-RESILIENT 25 MSG GALV. STEEL FURRING CHANNELS SPACED VERTICALLY MAX. 24\"/>

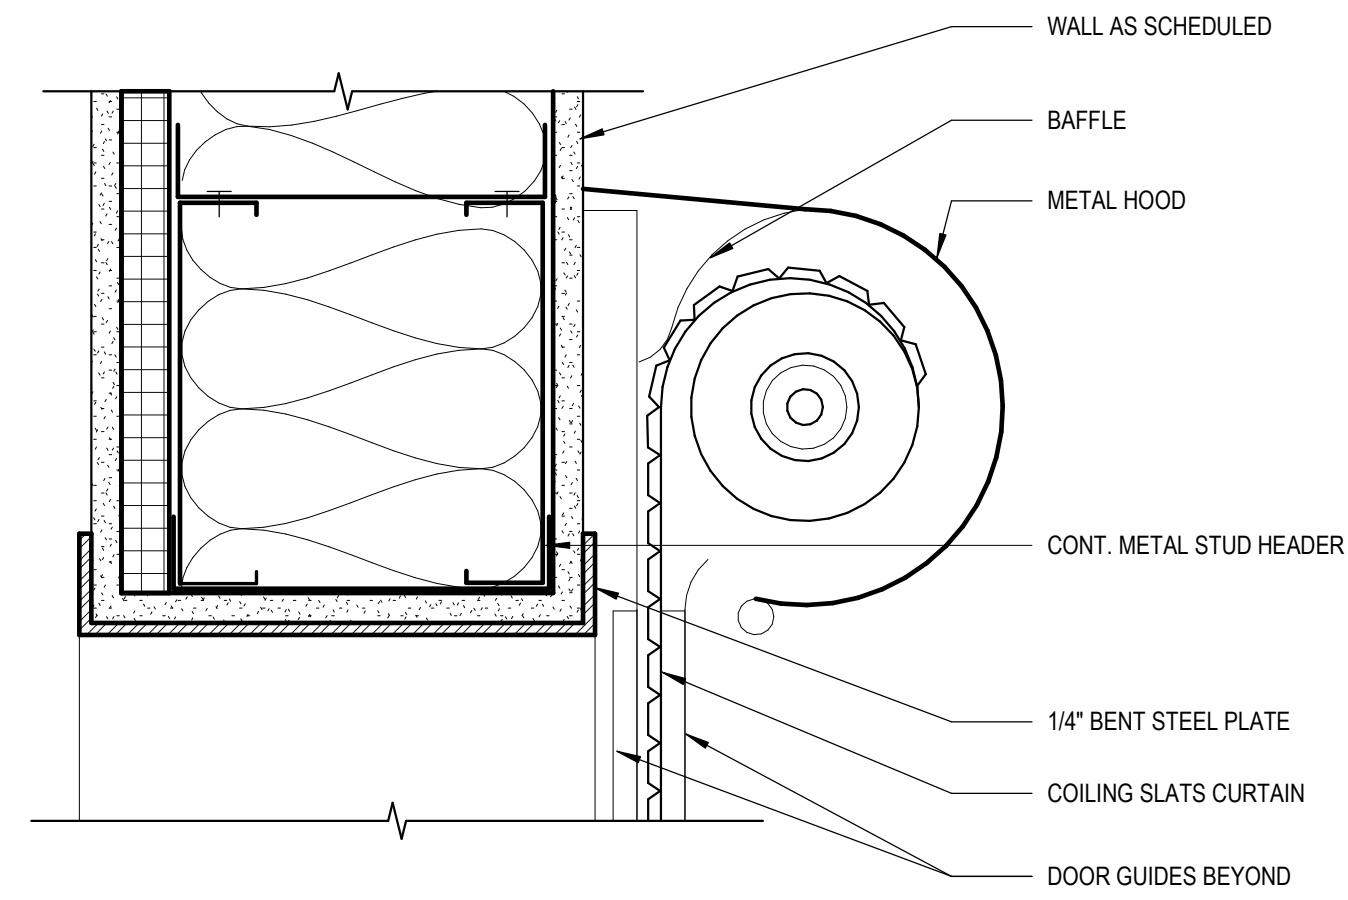


**5** COILING DOOR HEAD @ METAL STUD WALL

SCALE 3\"/>

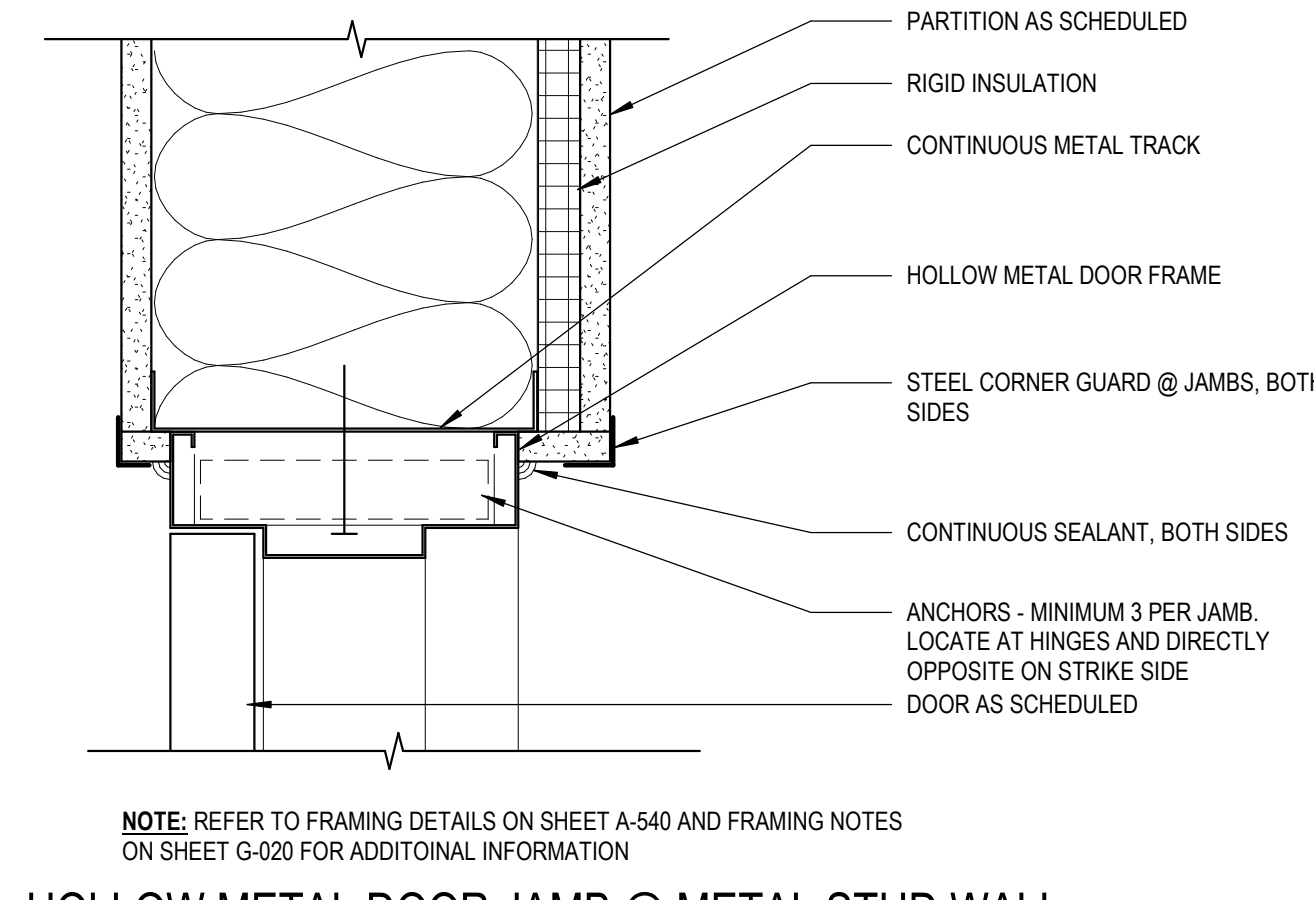


**6** HOLLOW METAL DOOR JAMB @ METAL STUD WALL (HEAD SIM.)

SCALE 3\"/>

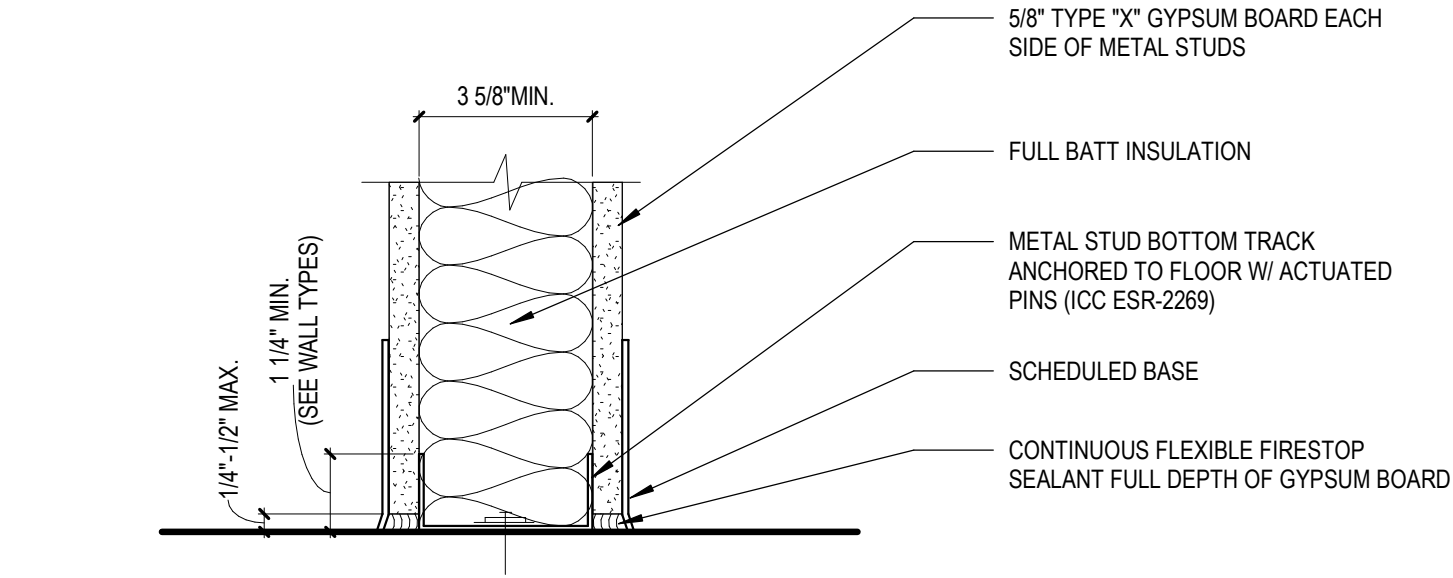


**7** PARTITION WALL AT BAS - 1 HOUR RATED (UL DESIGN NO. U465)

SCALE 3\"/>

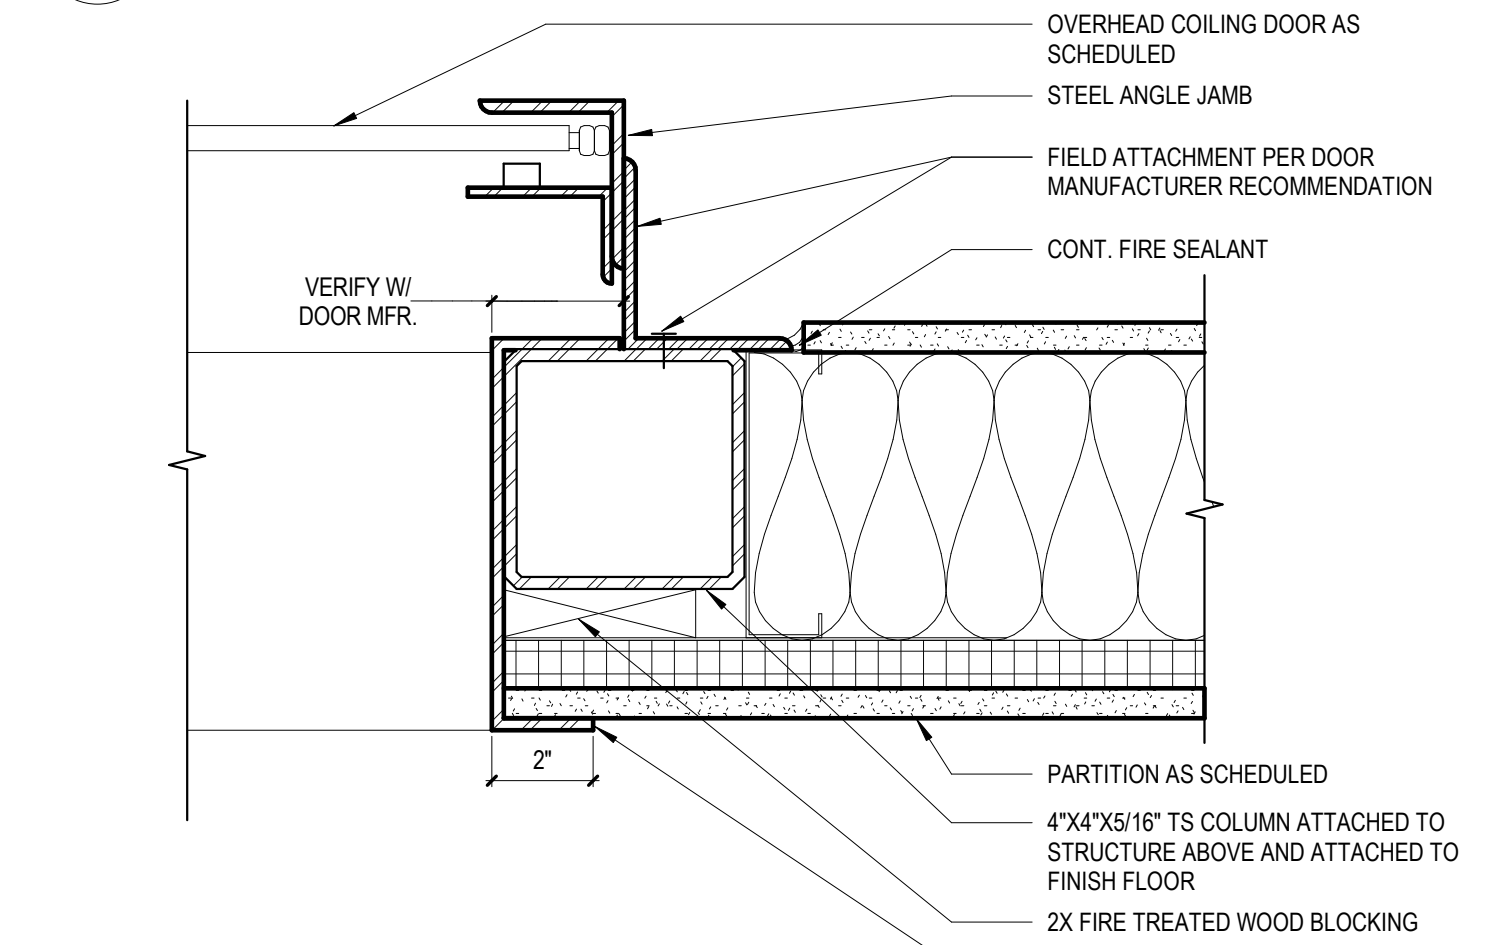


**9** COILING DOOR JAMB @ METAL STUD WALL

SCALE 3\"/>

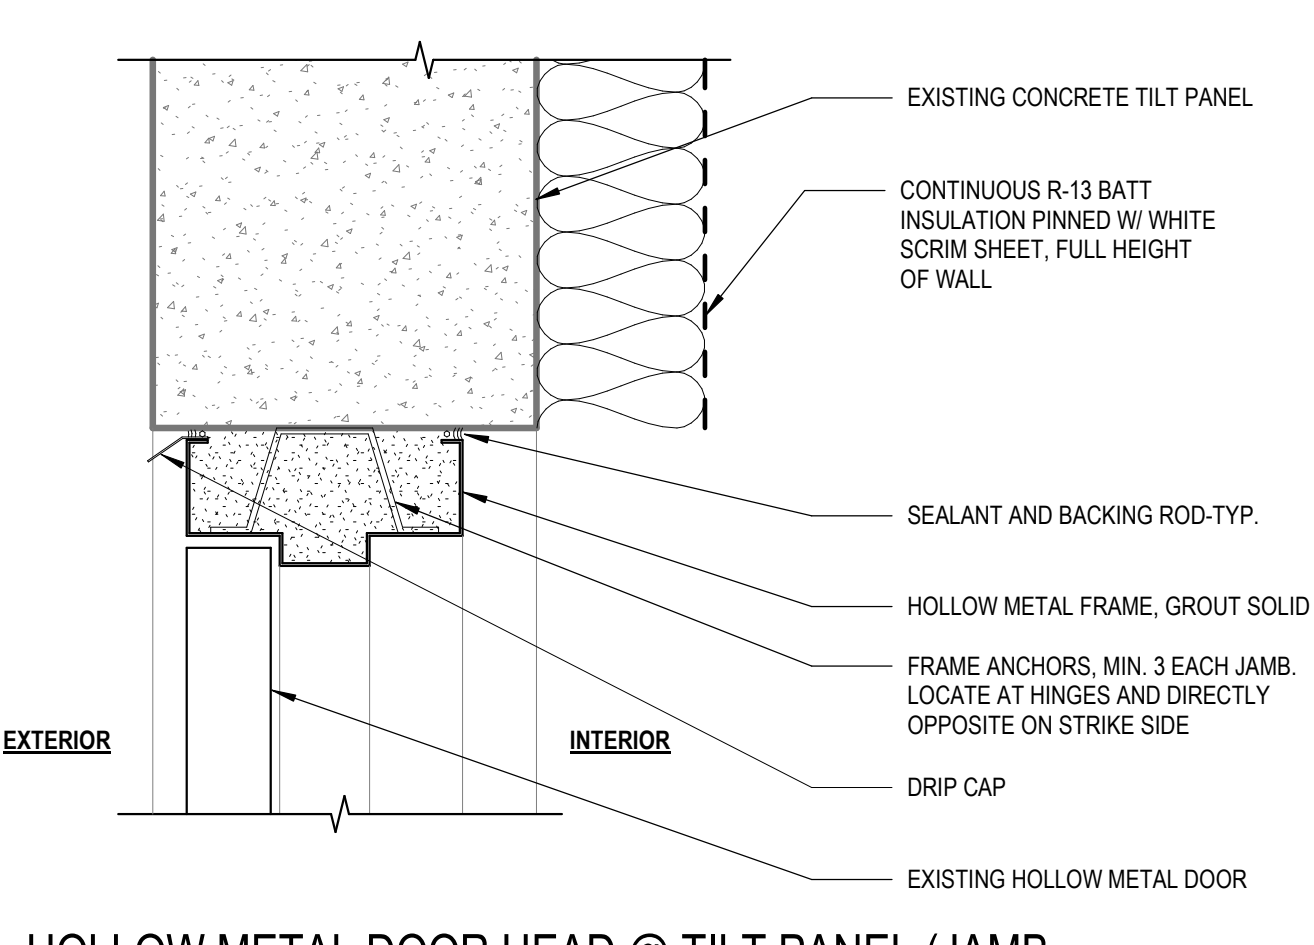


**10** HOLLOW METAL DOOR HEAD @ TILT PANEL (JAMB SIM.)

SCALE 3\"/>

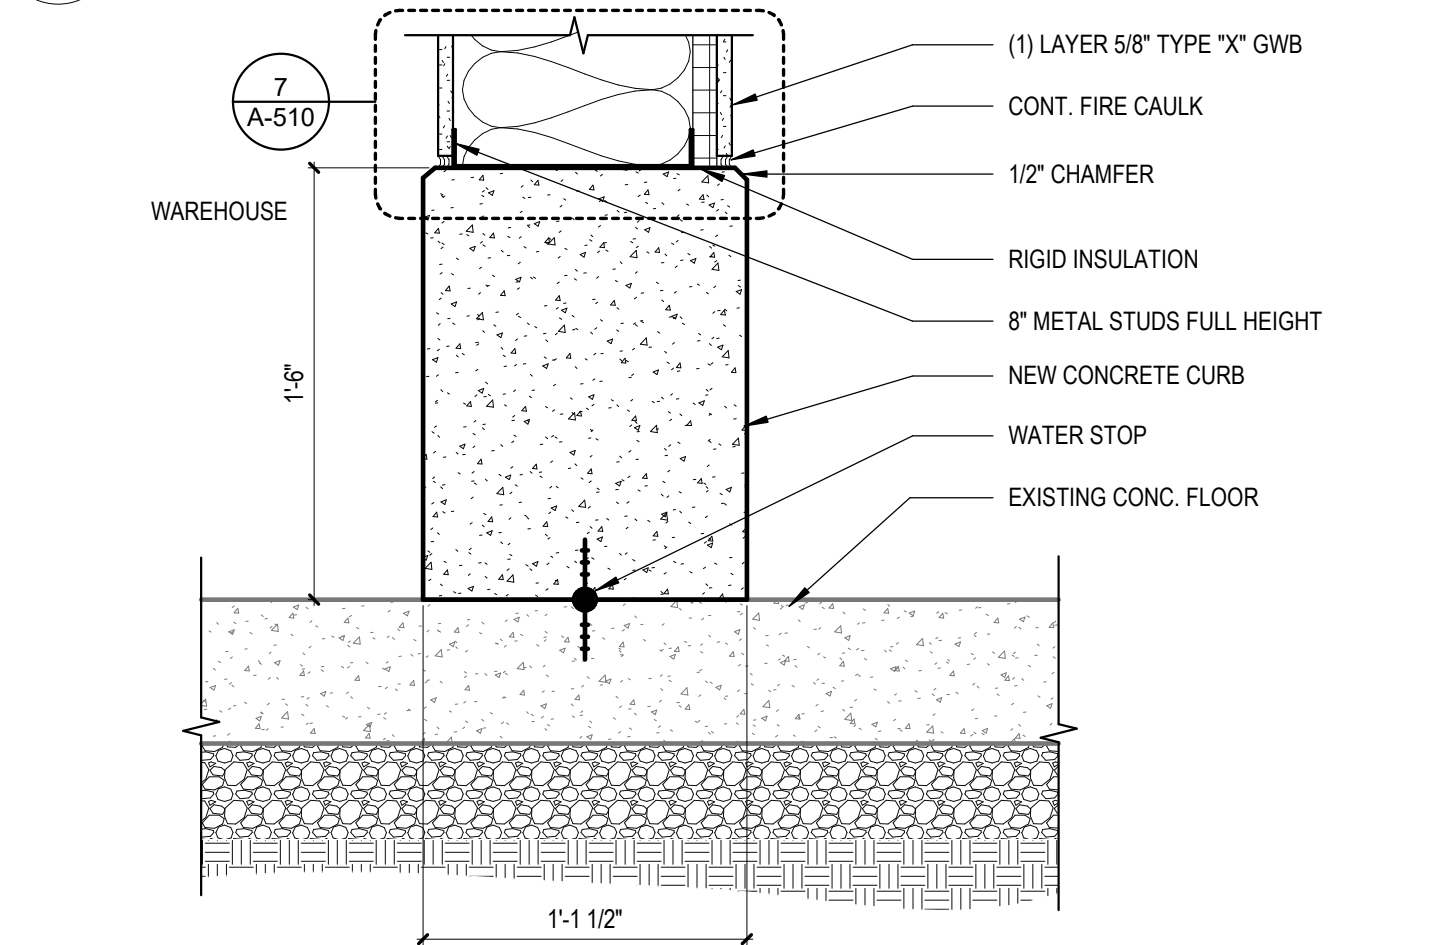


**11** CURB AT HAZARDOUS STORAGE

SCALE 1 1/2\"/>

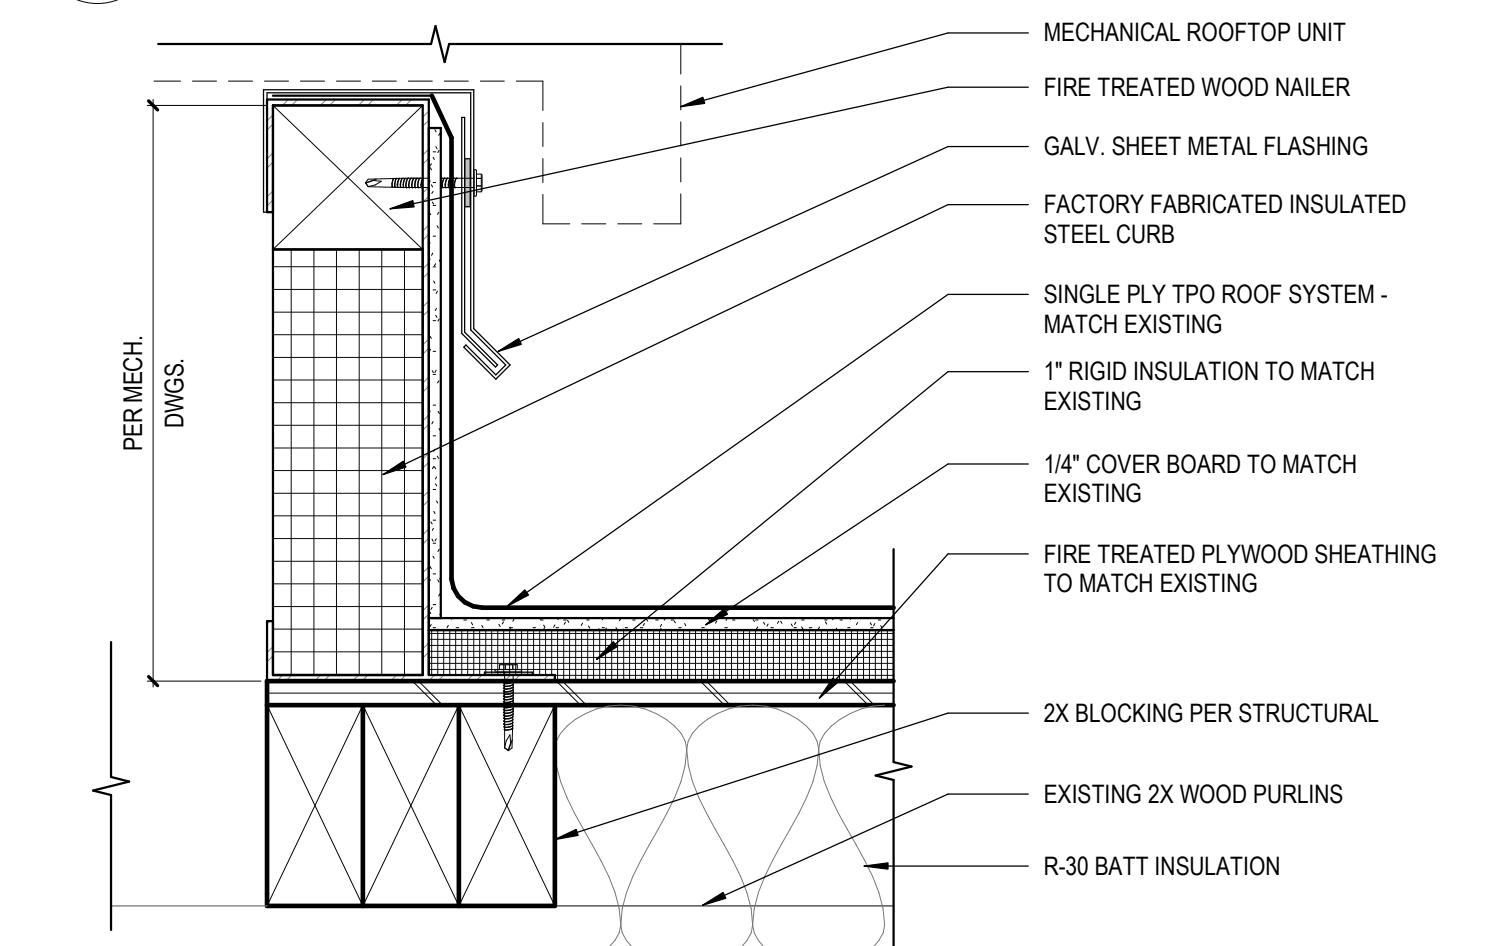


**13** ROOF CURB @ R.T.U.

SCALE 3\"/>

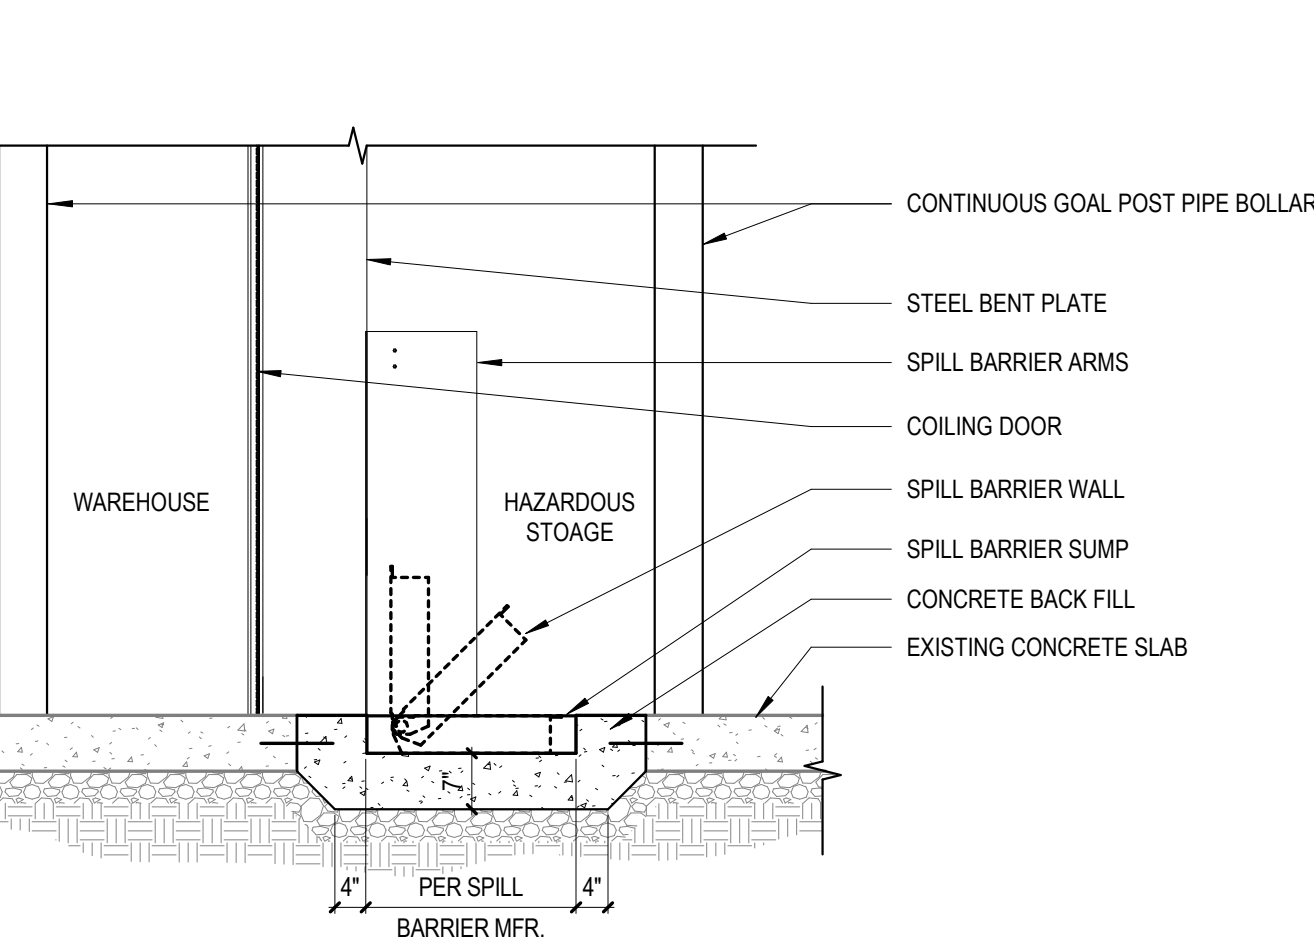


**14** SPILL BARRIER AT EXISTING SLAB

SCALE 1/2\"/>

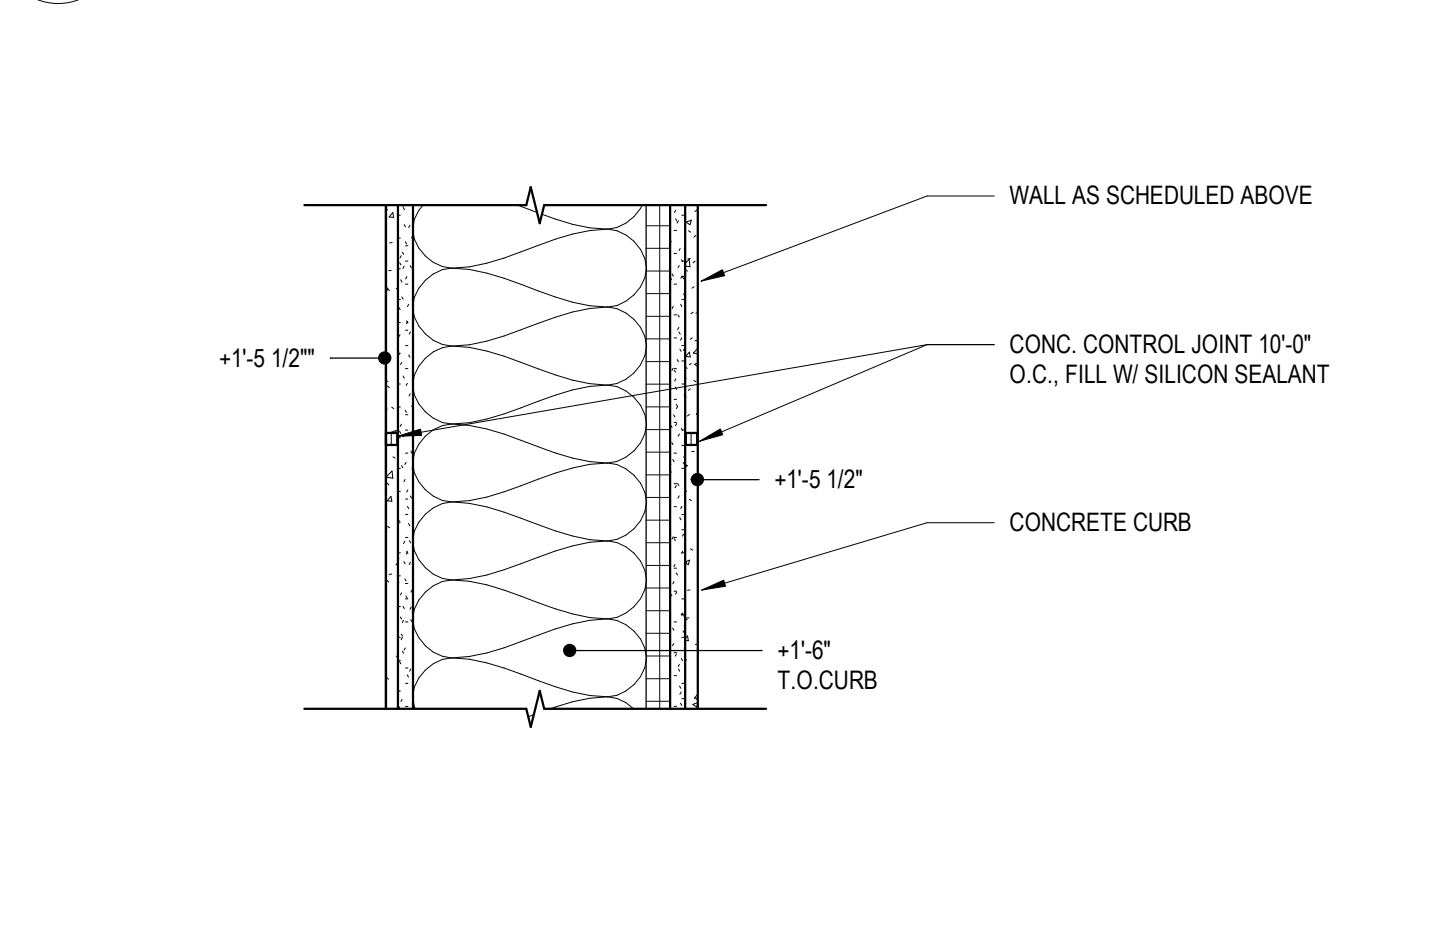

**15** CONCRETE CURB EXPANSION JOINT

SCALE 1 1/2\"/>

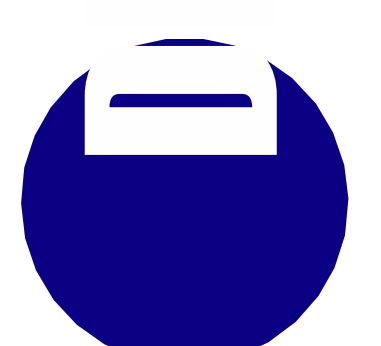

**4600**  
 EAST INDIAN SCHOOL RD  
 PHOENIX, ARIZONA 85018  
 602-840-2829 P

**UPS/PROJECT "T"**  
 305 SOUTH BULLARD AVE.  
 GOODYEAR, AZ 85338

FIRST ISSUED: 06/30/22

REVISIONS

| No. | DATE | DESCRIPTION |
|-----|------|-------------|
|-----|------|-------------|

PROJECT NO: 22134.00  
 DRAWN BY: JN  
 CHECKED BY: SSKO  
 COPYRIGHT 2022: DEUTSCH ARCHITECTURE GROUP

**PROJECT DETAILS**