
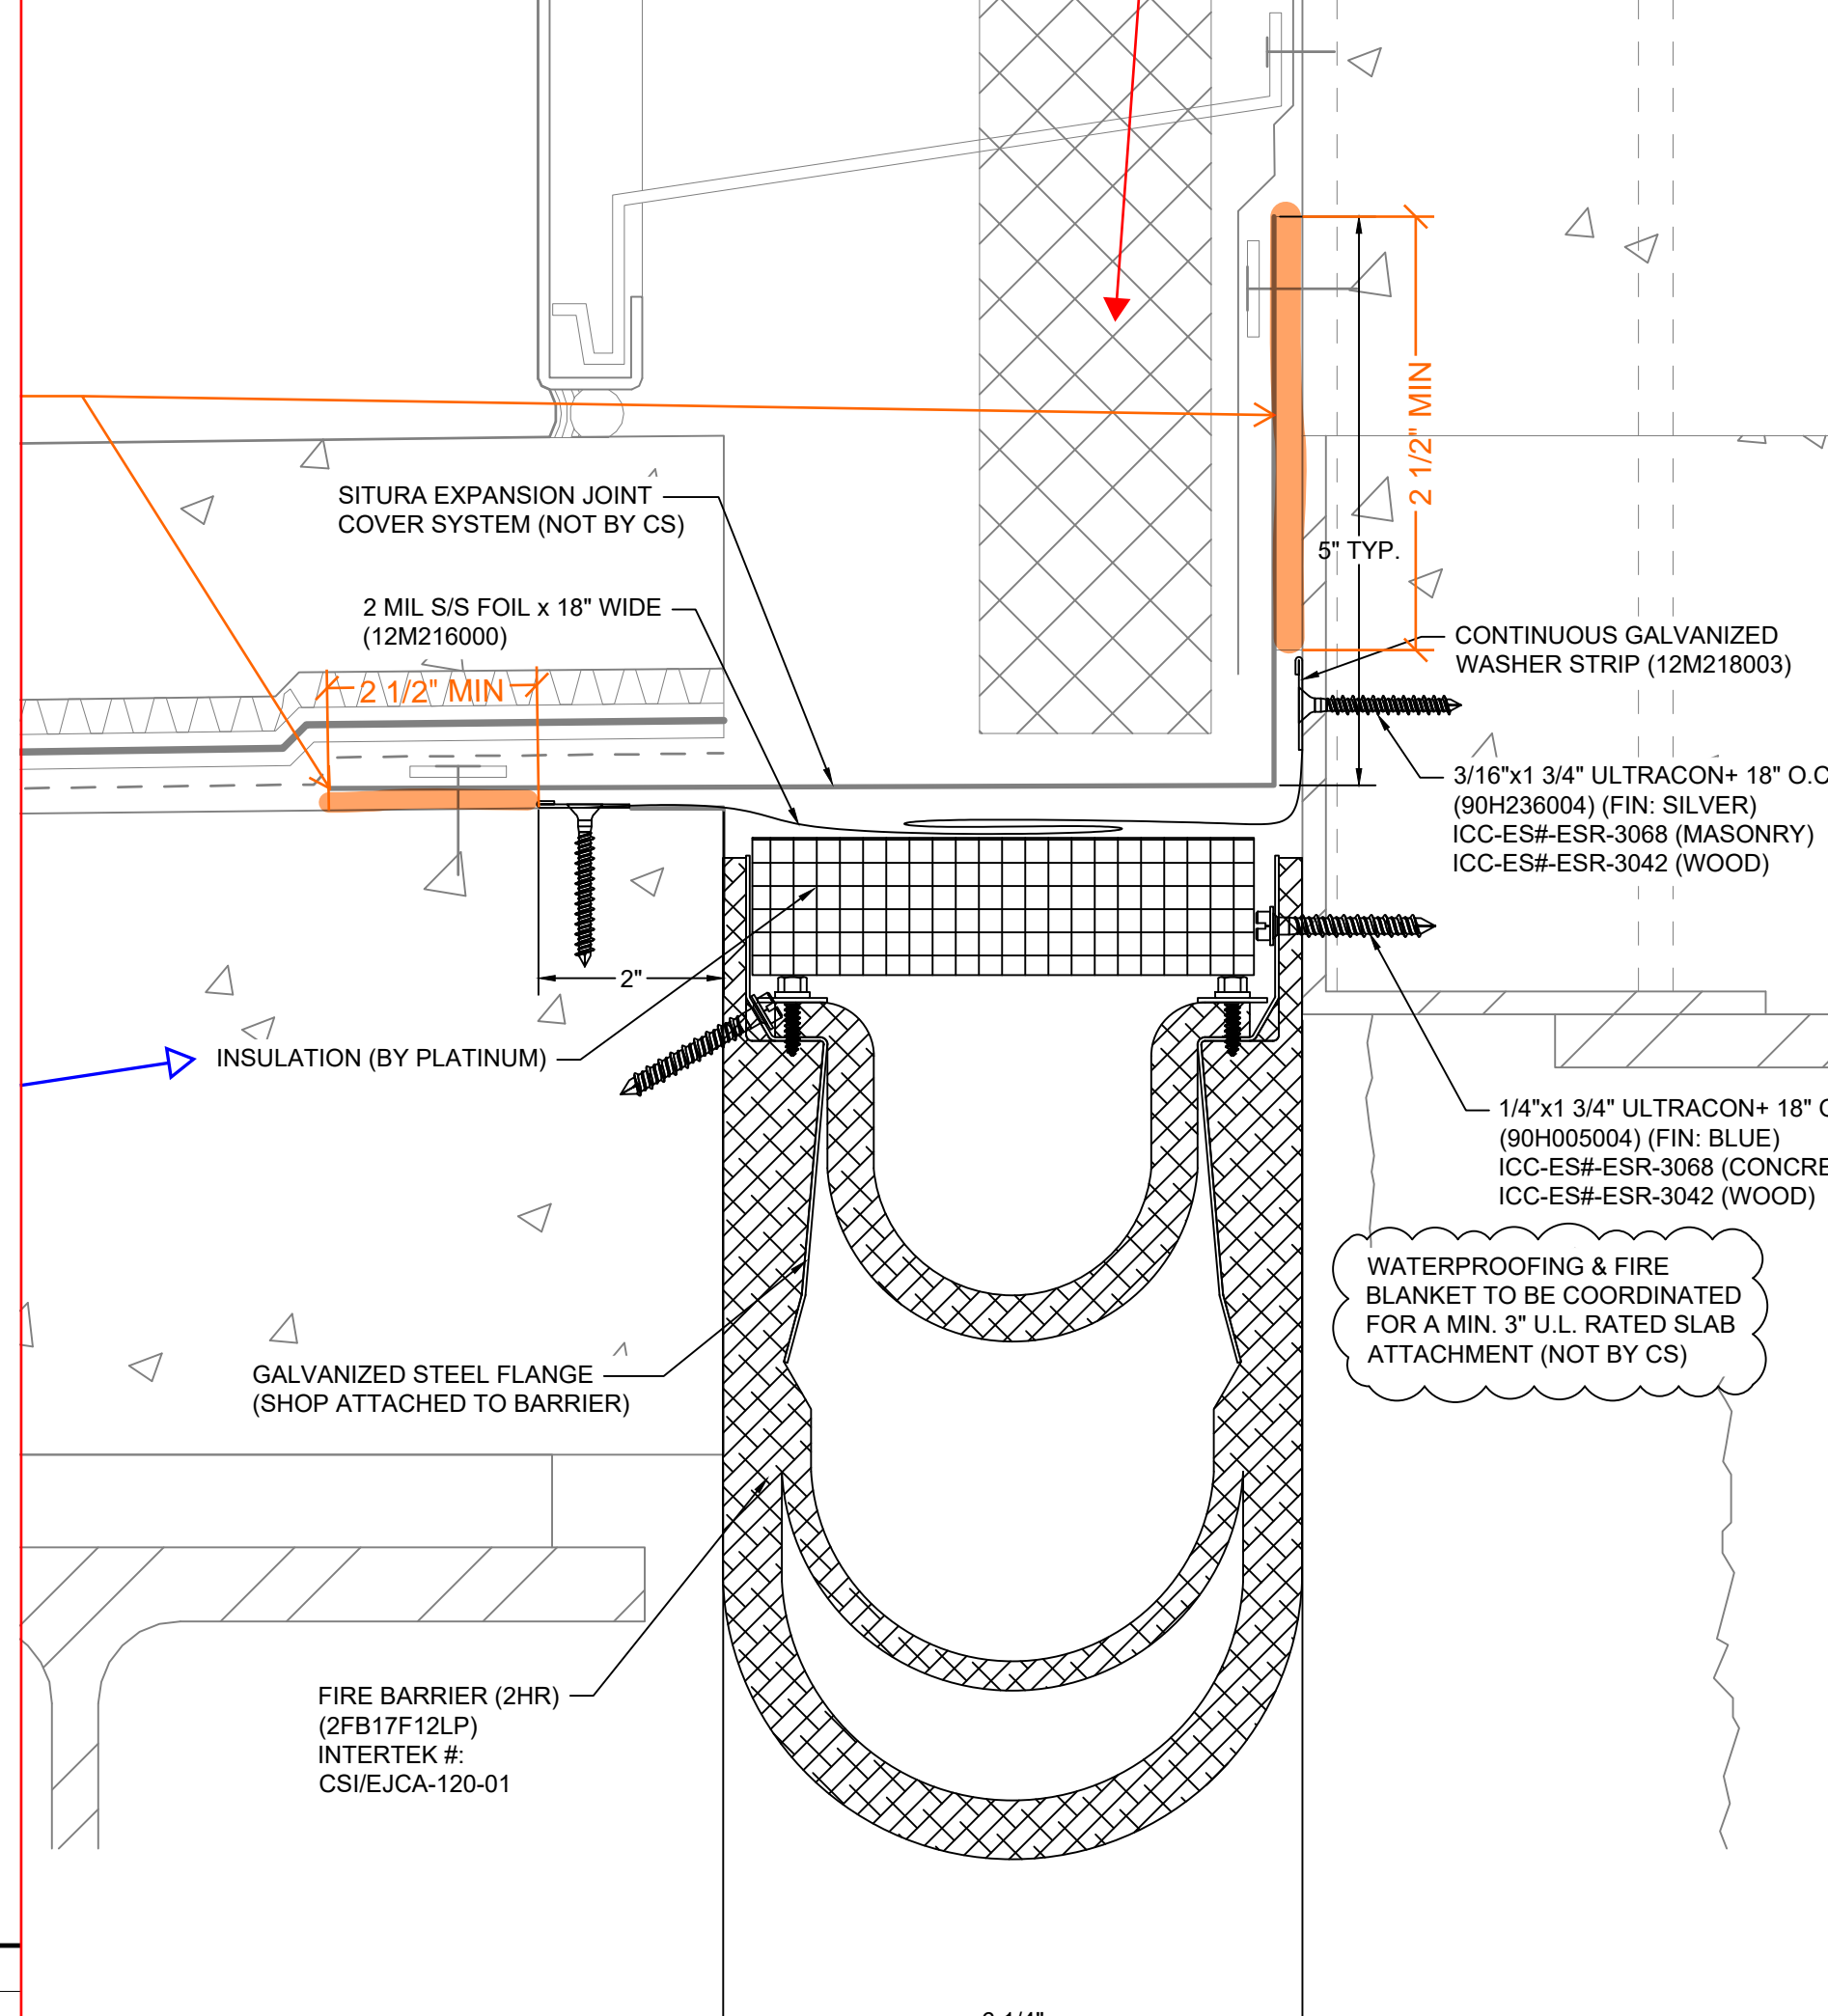
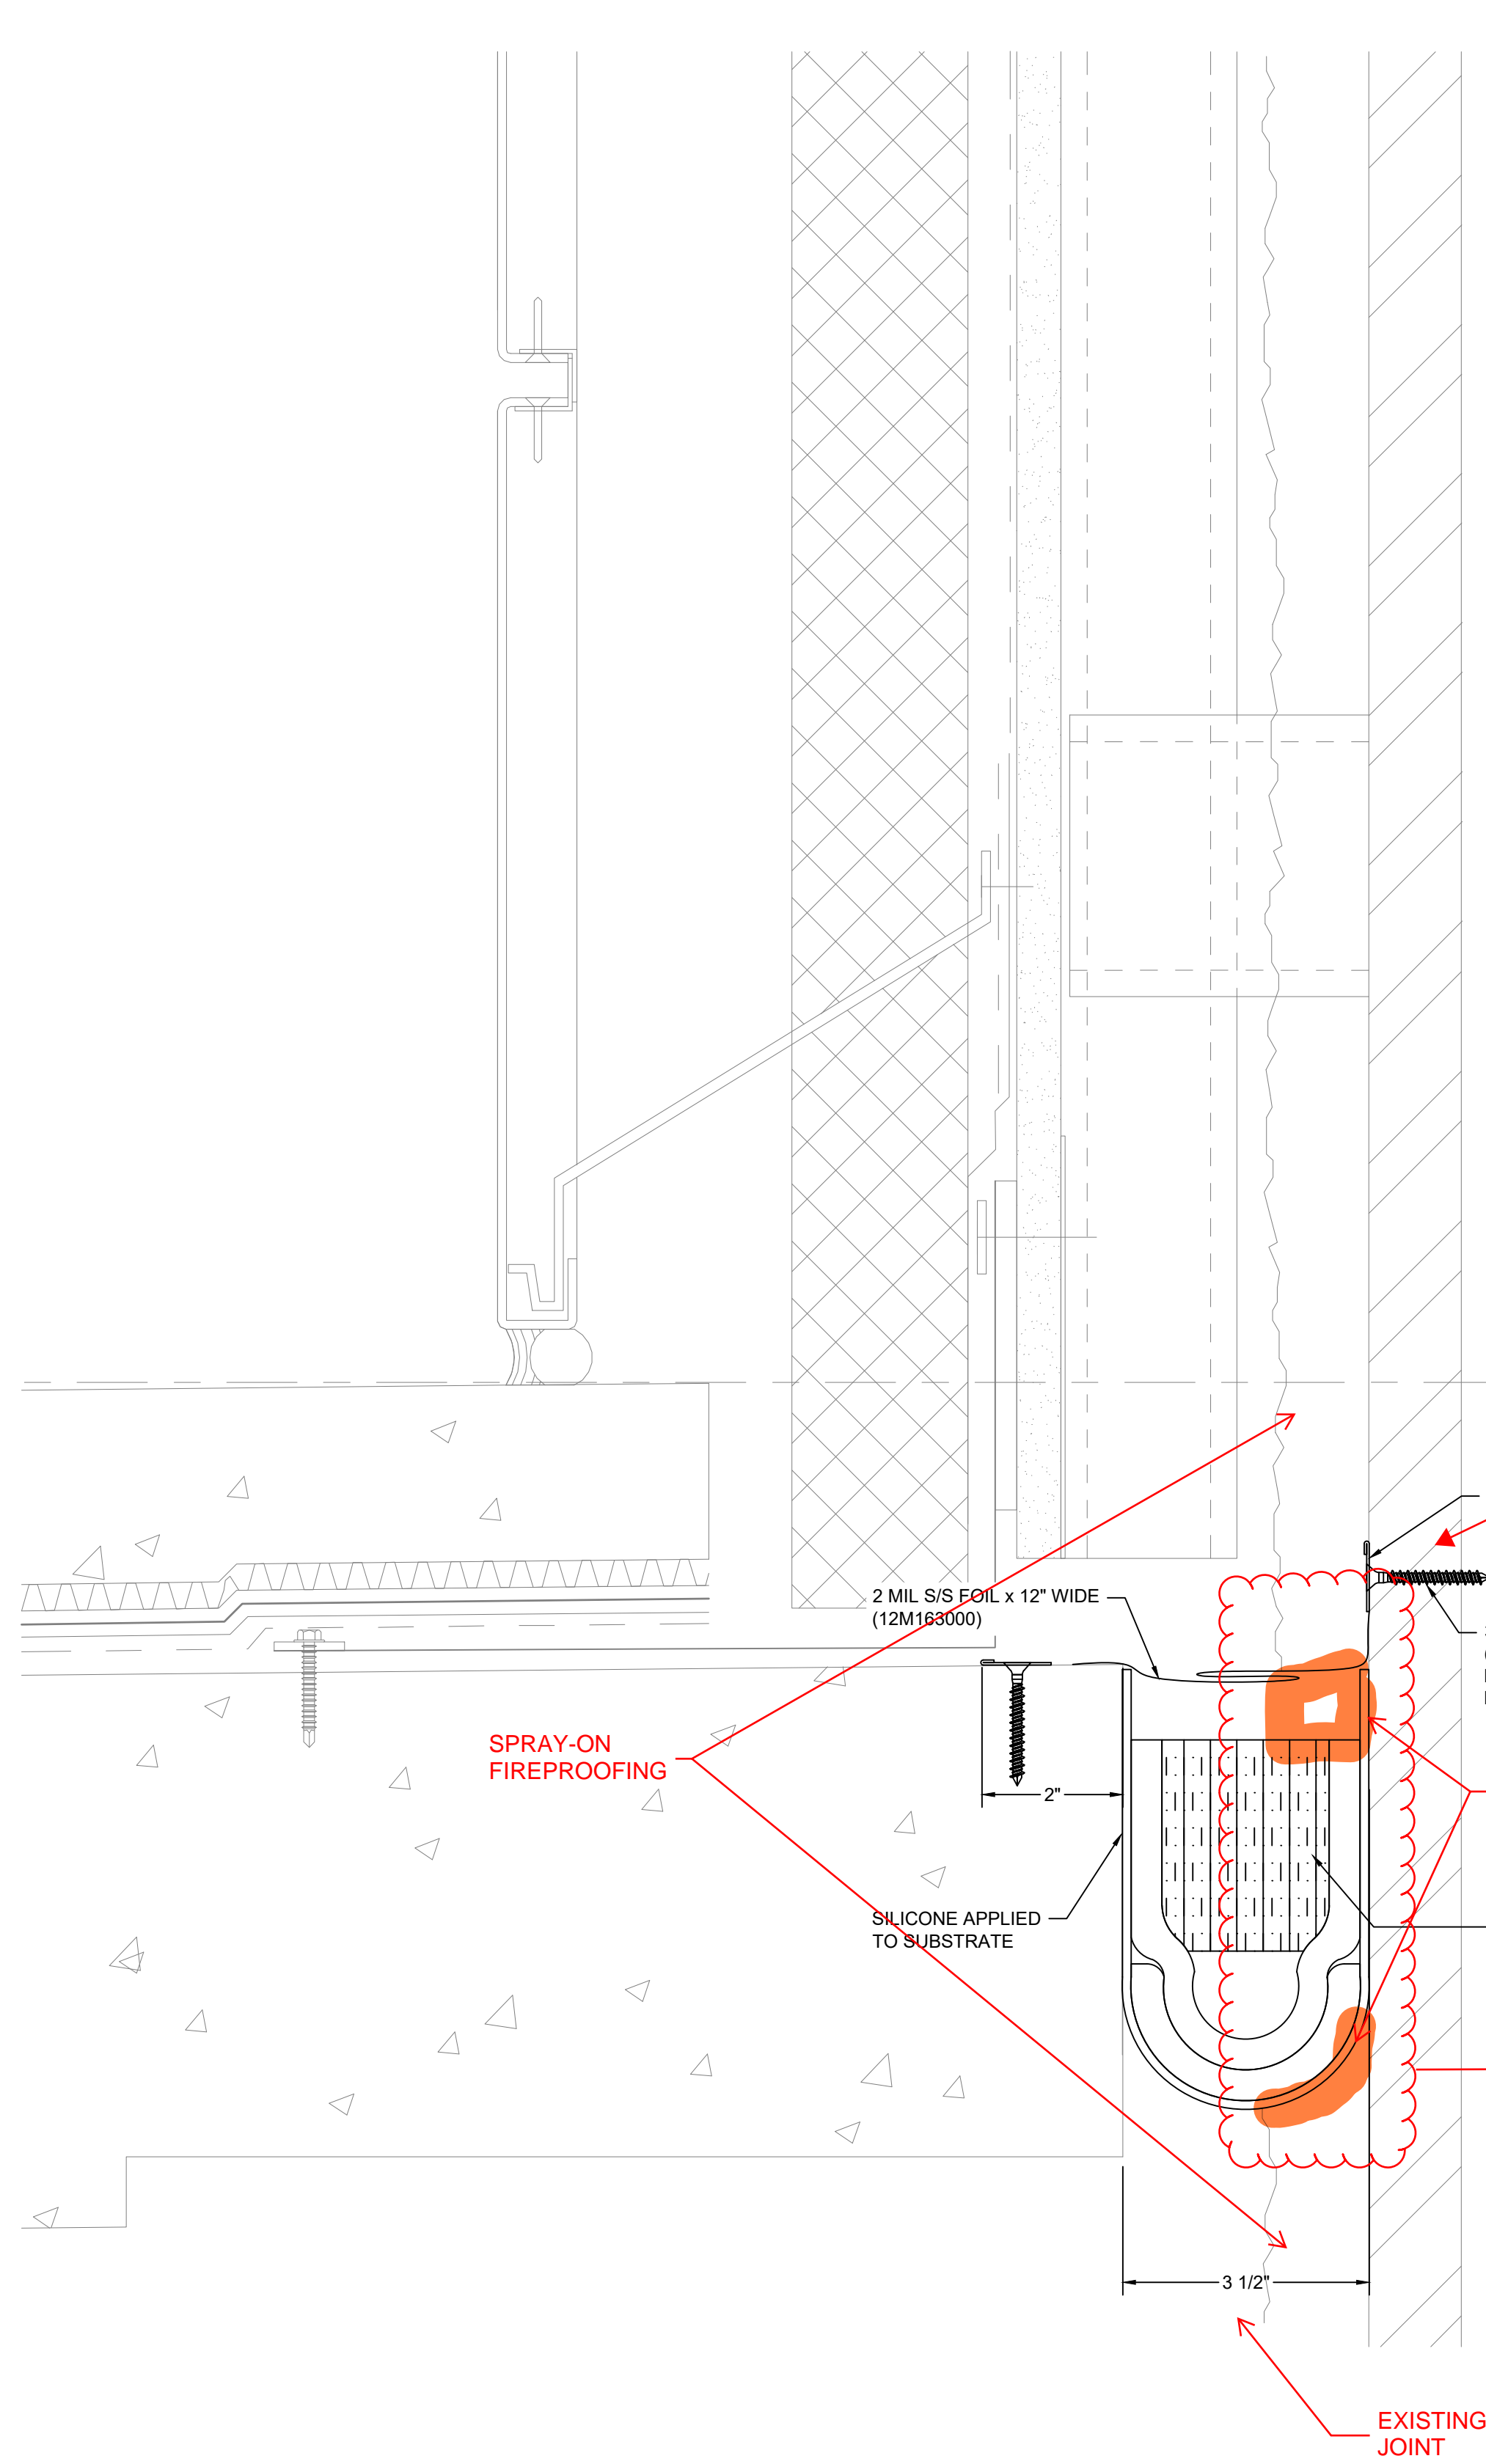


MOVEMENT CHART

NOTE: Expansion joint cover as detailed will allow for the following movement.

JOINT WIDTH			SHEAR	
NOMINAL	MAXIMUM	MINIMUM	LATERAL	VERTICAL
3.50"	6.00"	2.00"	0.00"	0.00"

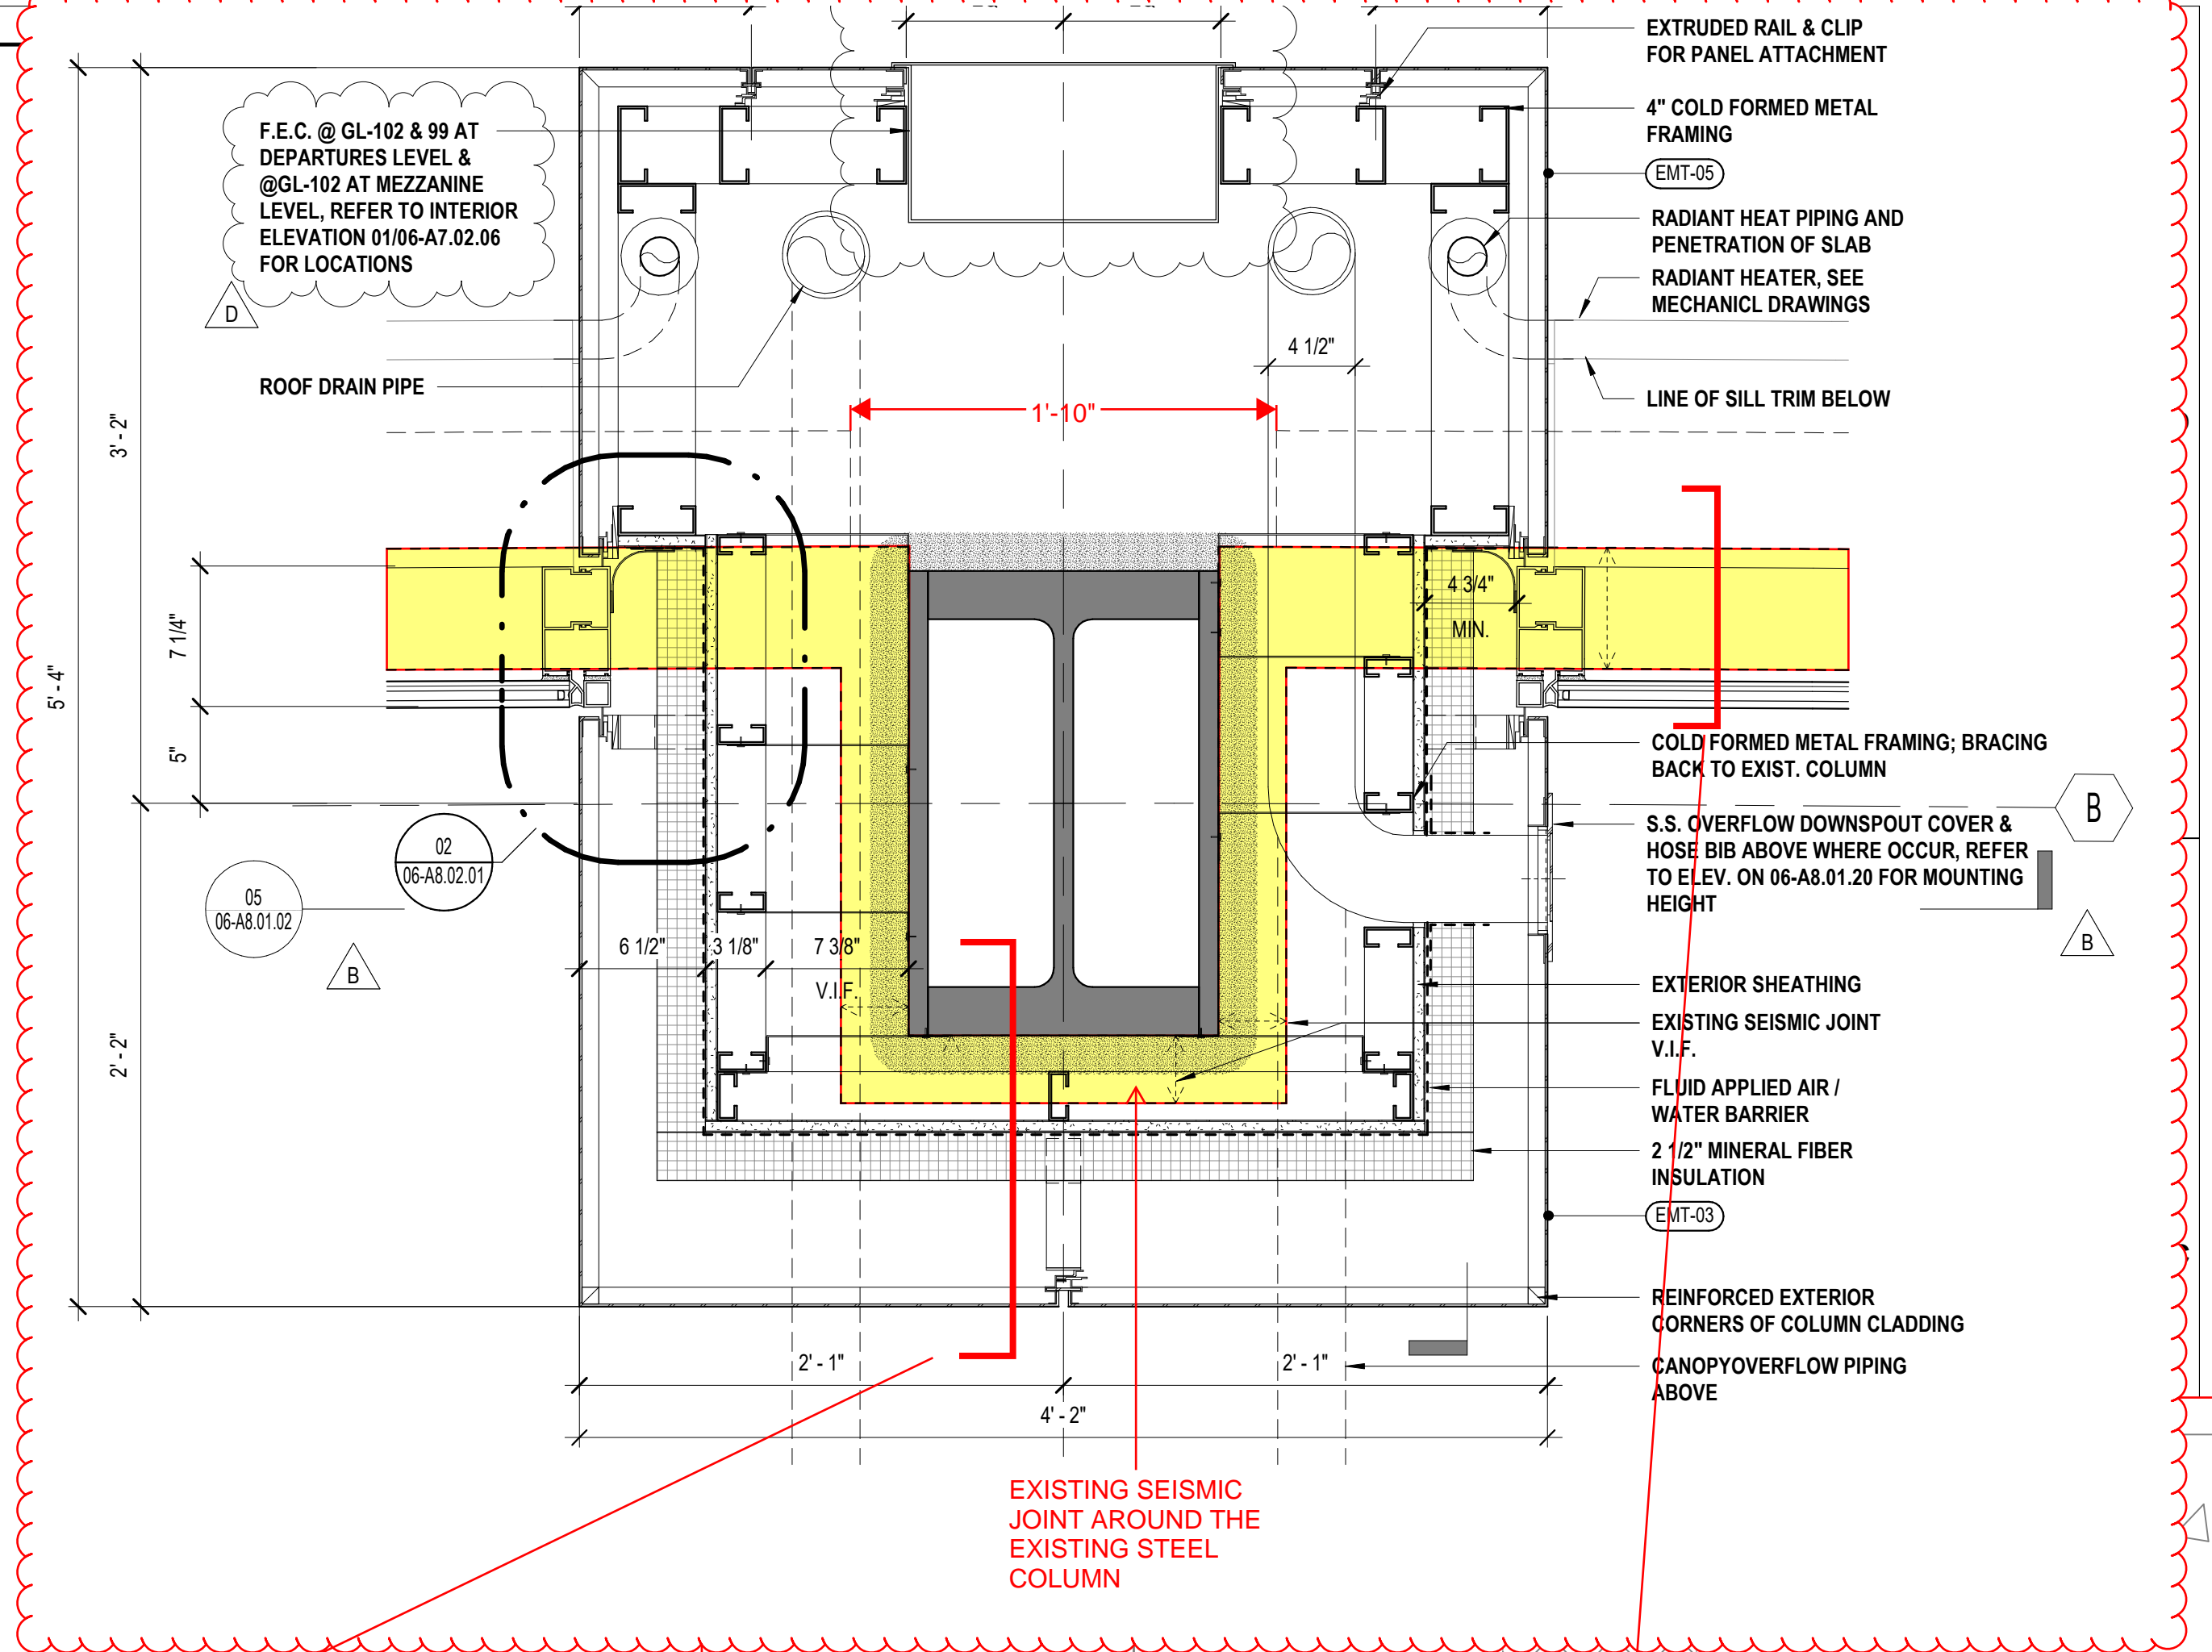

F1.10 SSF-400 / FB22-4F / (XJ-L2-F10) (FLOOR)
 REF. ARCH. DETAIL 1/06-A8.01.14, 4/06-A8.01.02, & 1/06-A8.02.61
 TOTAL LINEAL FOOTAGE **180'-11"**