






Main Level Area C- 10LF

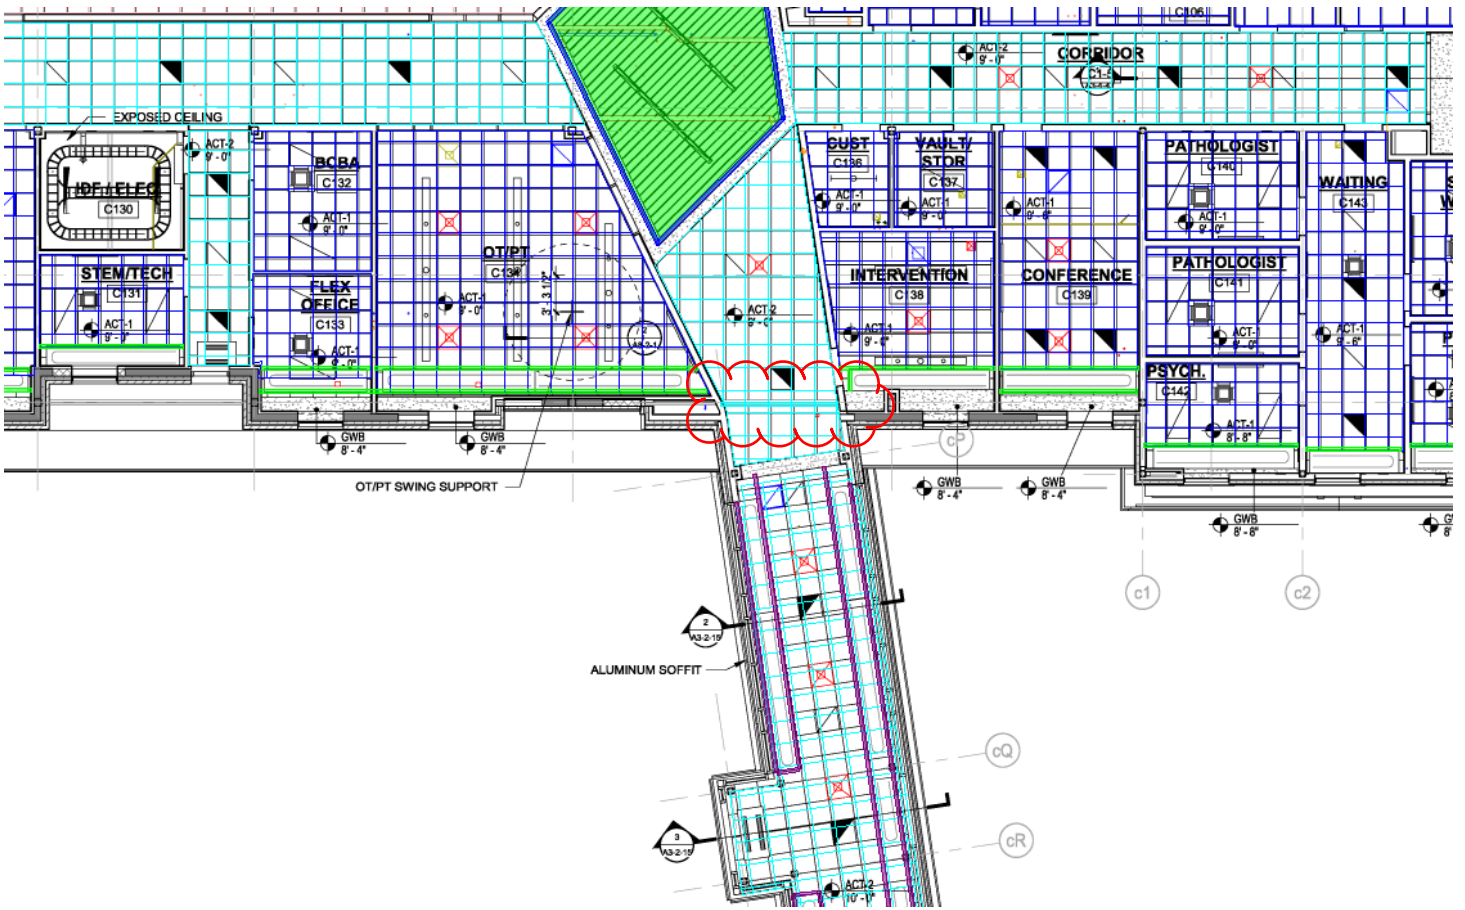

Main Level Area E- 11LF

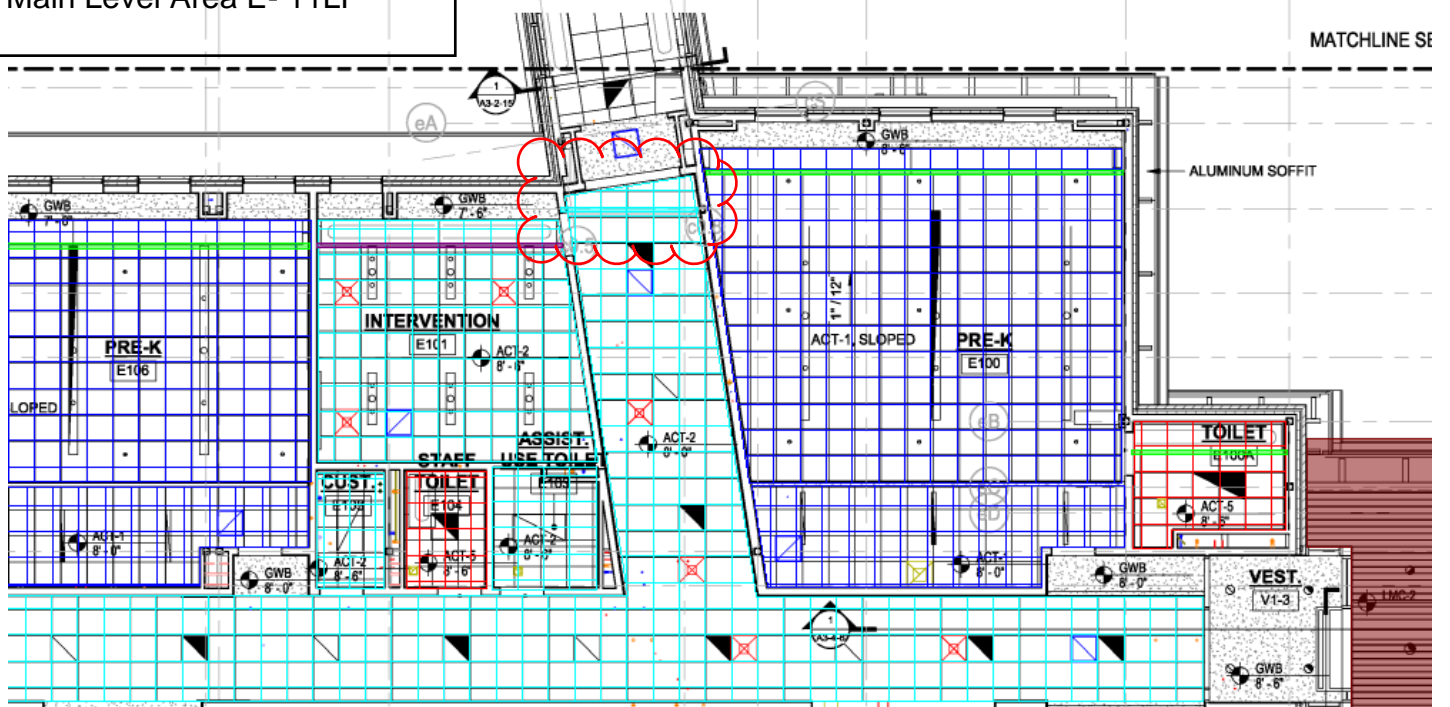

4A821

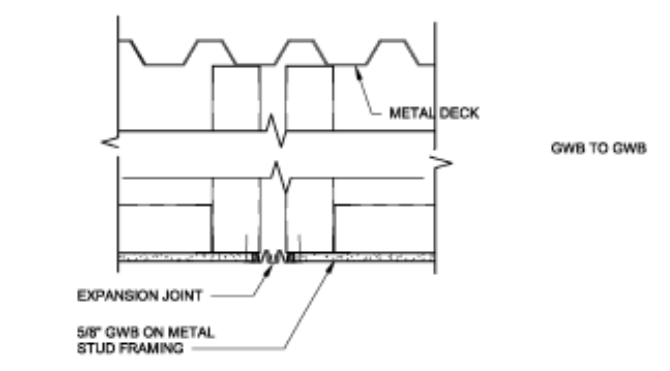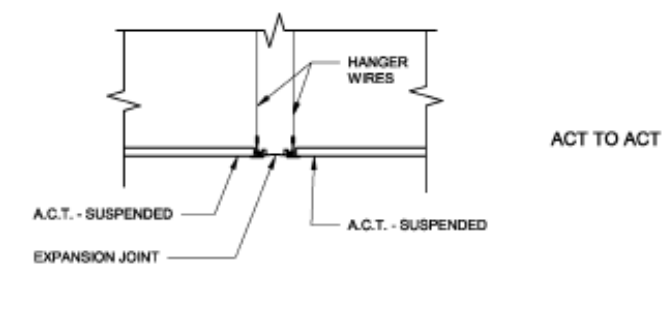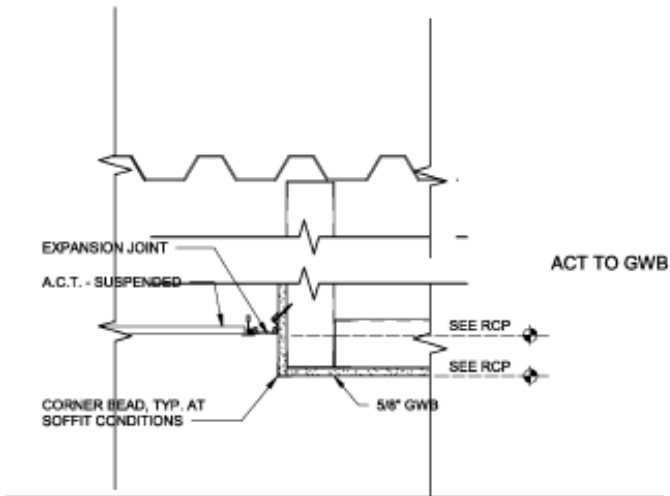

4 CEILING EXPANSION JOINT DETAILS
1 1/2" = 1'-0"