


firestop assembly here

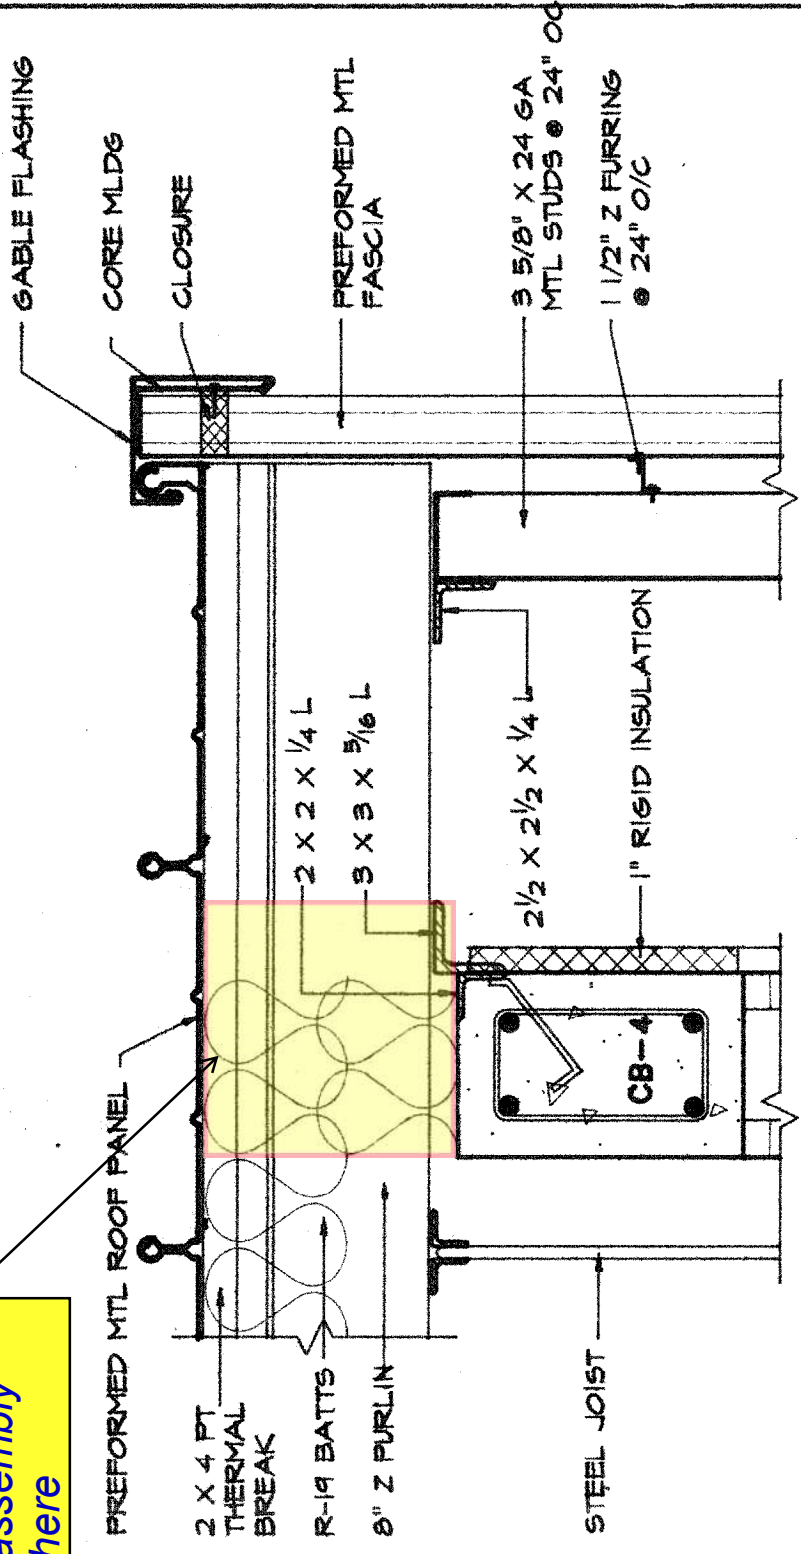

PREF
KNEE
COPE
TO FI
SEAL
PREF
FASC
1 1/2"
@ 24"
3 5/8
MTL S

FASCIA AT RAKE

1 1/2" = 1'-0"